



Legend

Overrun Area

Oversail Area

3 no. lighting columns to be removed.
 Extent of adopted boundary check required.
 Third party land rights for load oversail required.
 Existing stone wall and gate to be removed to allow load oversail.

extent of adopted highway check required.

Rev.	Date	Amendment	Drawn	Chkd.	Appd.
A	28/09/21	Swept path and hatching updated	JW	JH	JH



Fourways House
 57 Hilton Street
 Manchester
 M1 2EJ

Tel: +44 (0) 161 236 2757
 Email: communications@rsk.co.uk
 Web: www.rsk.co.uk

Client
ESB Asset Development (UK) Ltd

Project Title
Chleansaid Wind Farm


Drawing Title
**Swept Path Analysis
 Nordex N163 (Blade - 47m support point)
 Pol #34 A836 Lairg Bends 2**


Drawn	Date	Checked	Date	Approved	Date
JW	17/09/21	JH	17/09/21	JH	17/09/21

Scale	Orig Size	Dimensions
1:750	A3	METRES

Project No. 662367 Drawing File

Drawing No. 662367-10-34 Rev. A

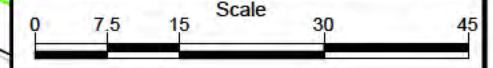

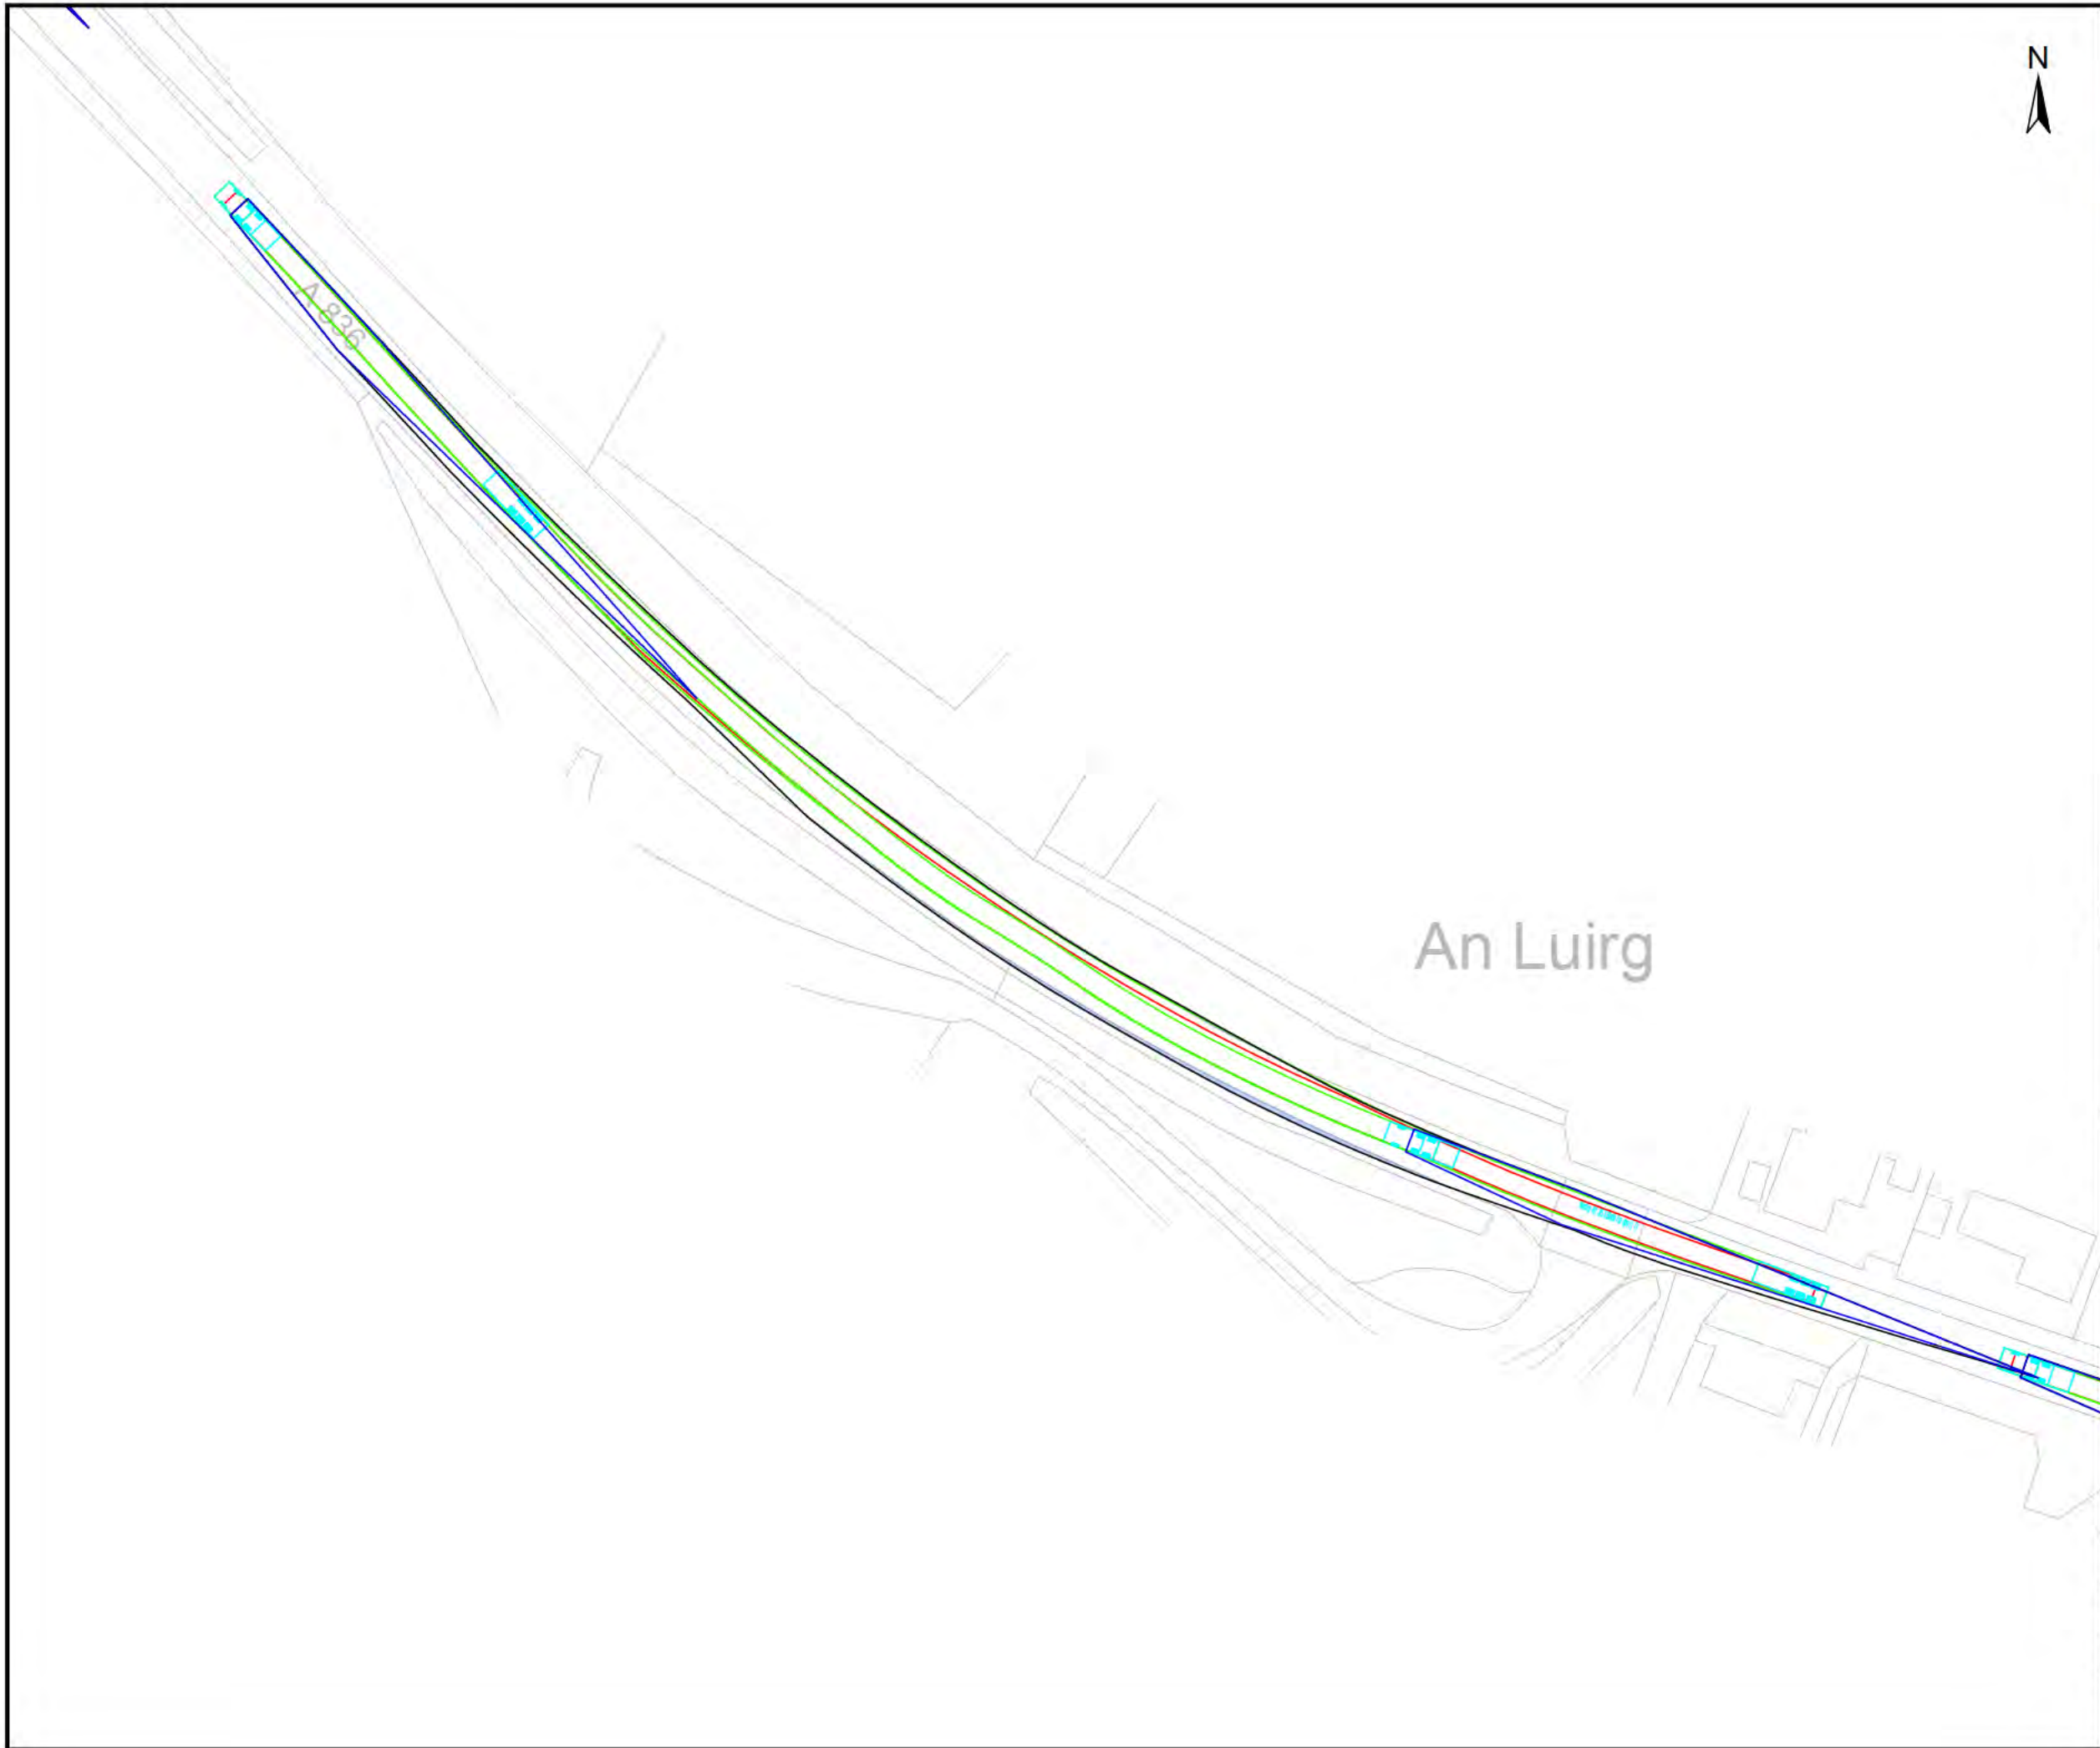

Legend

- Overrun Area
- Oversail Area

Rev.	Date	Amendment	Drawn	Chkd.	Appd.
A	28/09/21	Swept path and hatching updated	JW	JH	JH



Fourways House
57 Hilton Street
Manchester
M1 2EJ

Tel: +44 (0) 161 236 2757
Email: communications@rsk.co.uk
Web: www.rsk.co.uk

Client
ESB Asset Development (UK) Ltd

Project Title
Chleansaid Wind Farm


Drawing Title
**Swept Path Analysis
Nordex N163 (Blade - 47m support point)
Pol #35 A836 Lairg Bends 3**

Drawn	Date	Checked	Date	Approved	Date
JW	17/09/21	JH	17/09/21	JH	17/09/21

Scale	Orig Size	Dimensions
1:750	A3	METRES

Project No. 662367 Drawing File

Drawing No. 662367-10-35 Rev. A

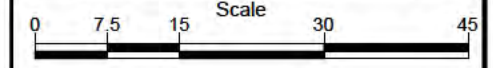



Legend

- Overrun Area
- Oversail Area



Rev.	Date	Amendment	Drawn	Chkd.	Appd.
A	28/09/21	Swept path and hatching updated	JW	JH	JH



Fourways House
57 Hilton Street
Manchester
M1 2EJ

Tel: +44 (0) 161 236 2757
Email: communications@rsk.co.uk
Web: www.rsk.co.uk

Client
ESB Asset Development (UK) Ltd

Project Title
Chleansaid Wind Farm


Drawing Title
**Swept Path Analysis
Nordex N163 (Blade - 47m support point)
Pol #36 A836 North of Lairg Bends 1**

Drawn	Date	Checked	Date	Approved	Date
JW	17/09/21	JH	17/09/21	JH	17/09/21

Scale	Orig Size	Dimensions
1:1000	A3	METRES

Project No.	Drawing File
662367	


Drawing No.	Rev.
662367-10-36	A

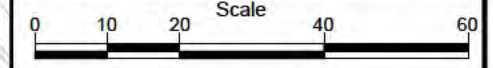



Legend

- Overrun Area
- Oversail Area

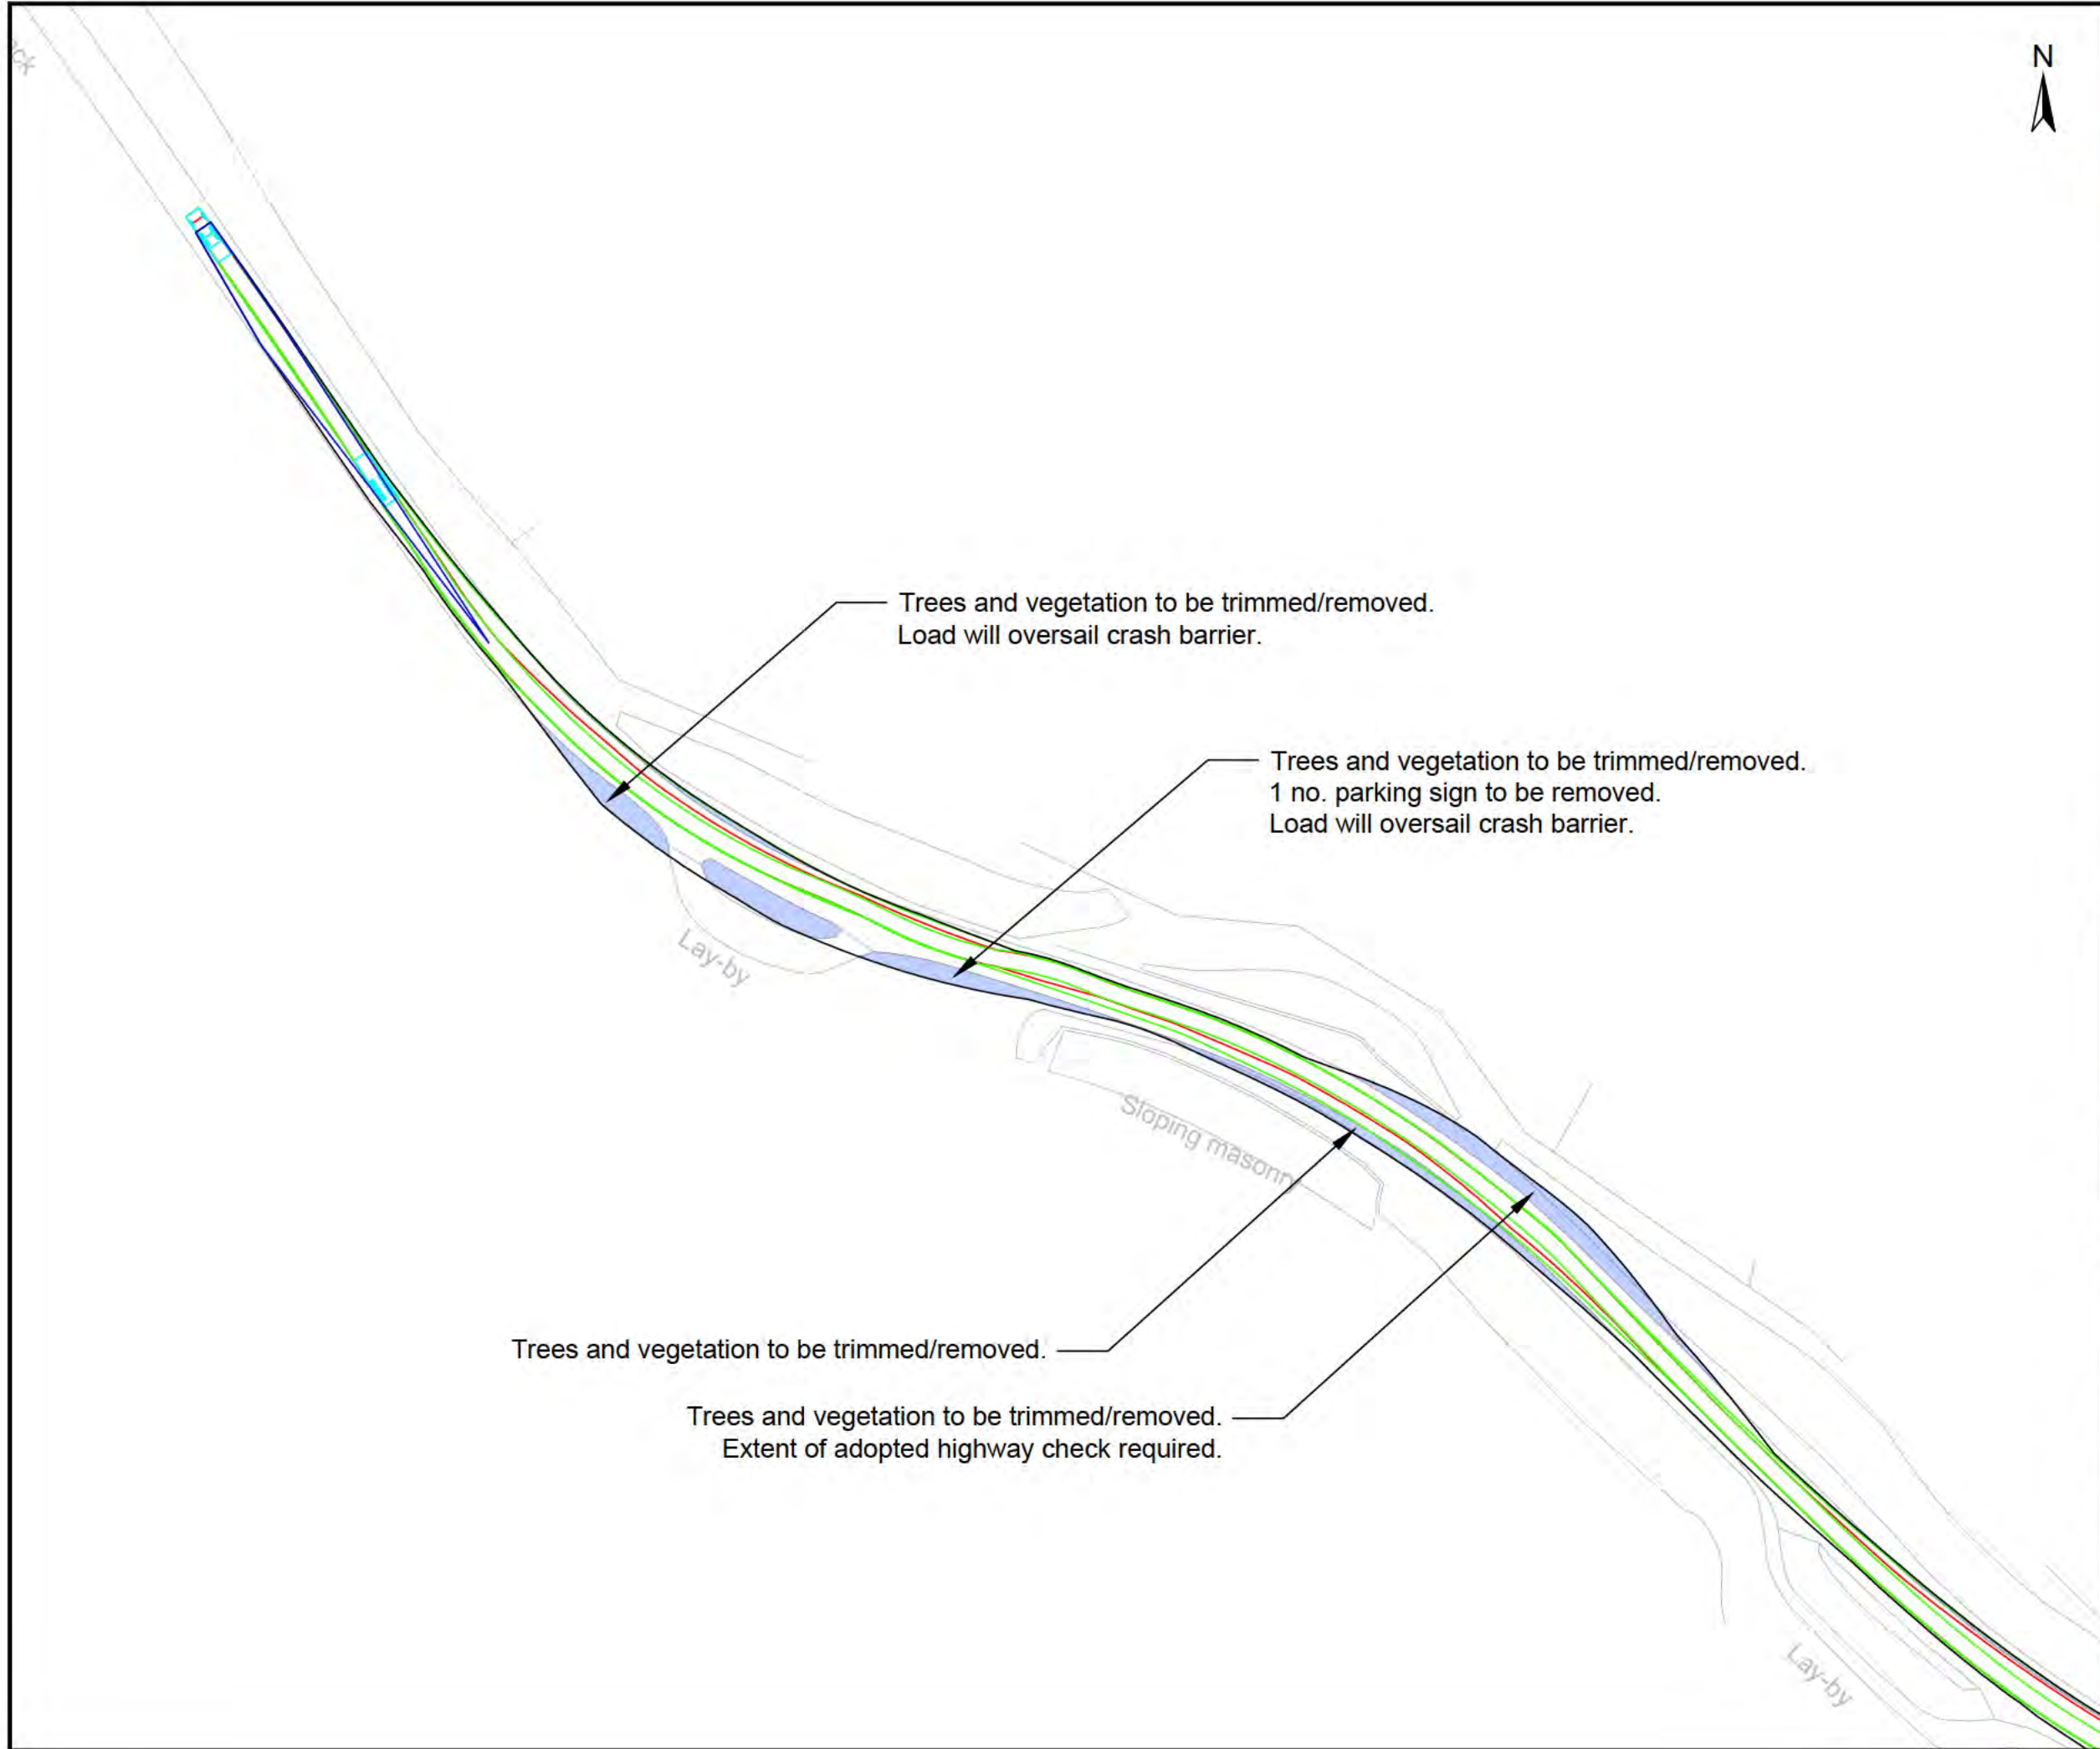

Rev.	Date	Amendment	Drawn	Chkd.	Appd.
A	28/09/21	Swept path and hatching updated	JW	JH	JH



Fourways House
57 Hilton Street
Manchester
M1 2EJ

Tel: +44 (0) 161 236 2757
Email: communications@rsk.co.uk
Web: www.rsk.co.uk

Client
ESB Asset Development (UK) Ltd

Project Title
Chleansaid Wind Farm


Drawing Title
**Swept Path Analysis
Nordex N163 (Blade - 47m support point)
Pol #37 A836 North of Lairg Bends 2**

Drawn	Date	Checked	Date	Approved	Date
JW	17/09/21	JH	17/09/21	JH	17/09/21

Scale	Orig Size	Dimensions
1:1000	A3	METRES

Project No.	Drawing File
662367	


Drawing No.	Rev.
662367-10-37	A

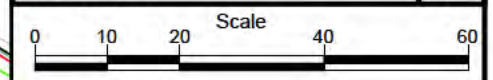



Legend

- Overrun Area
- Oversail Area

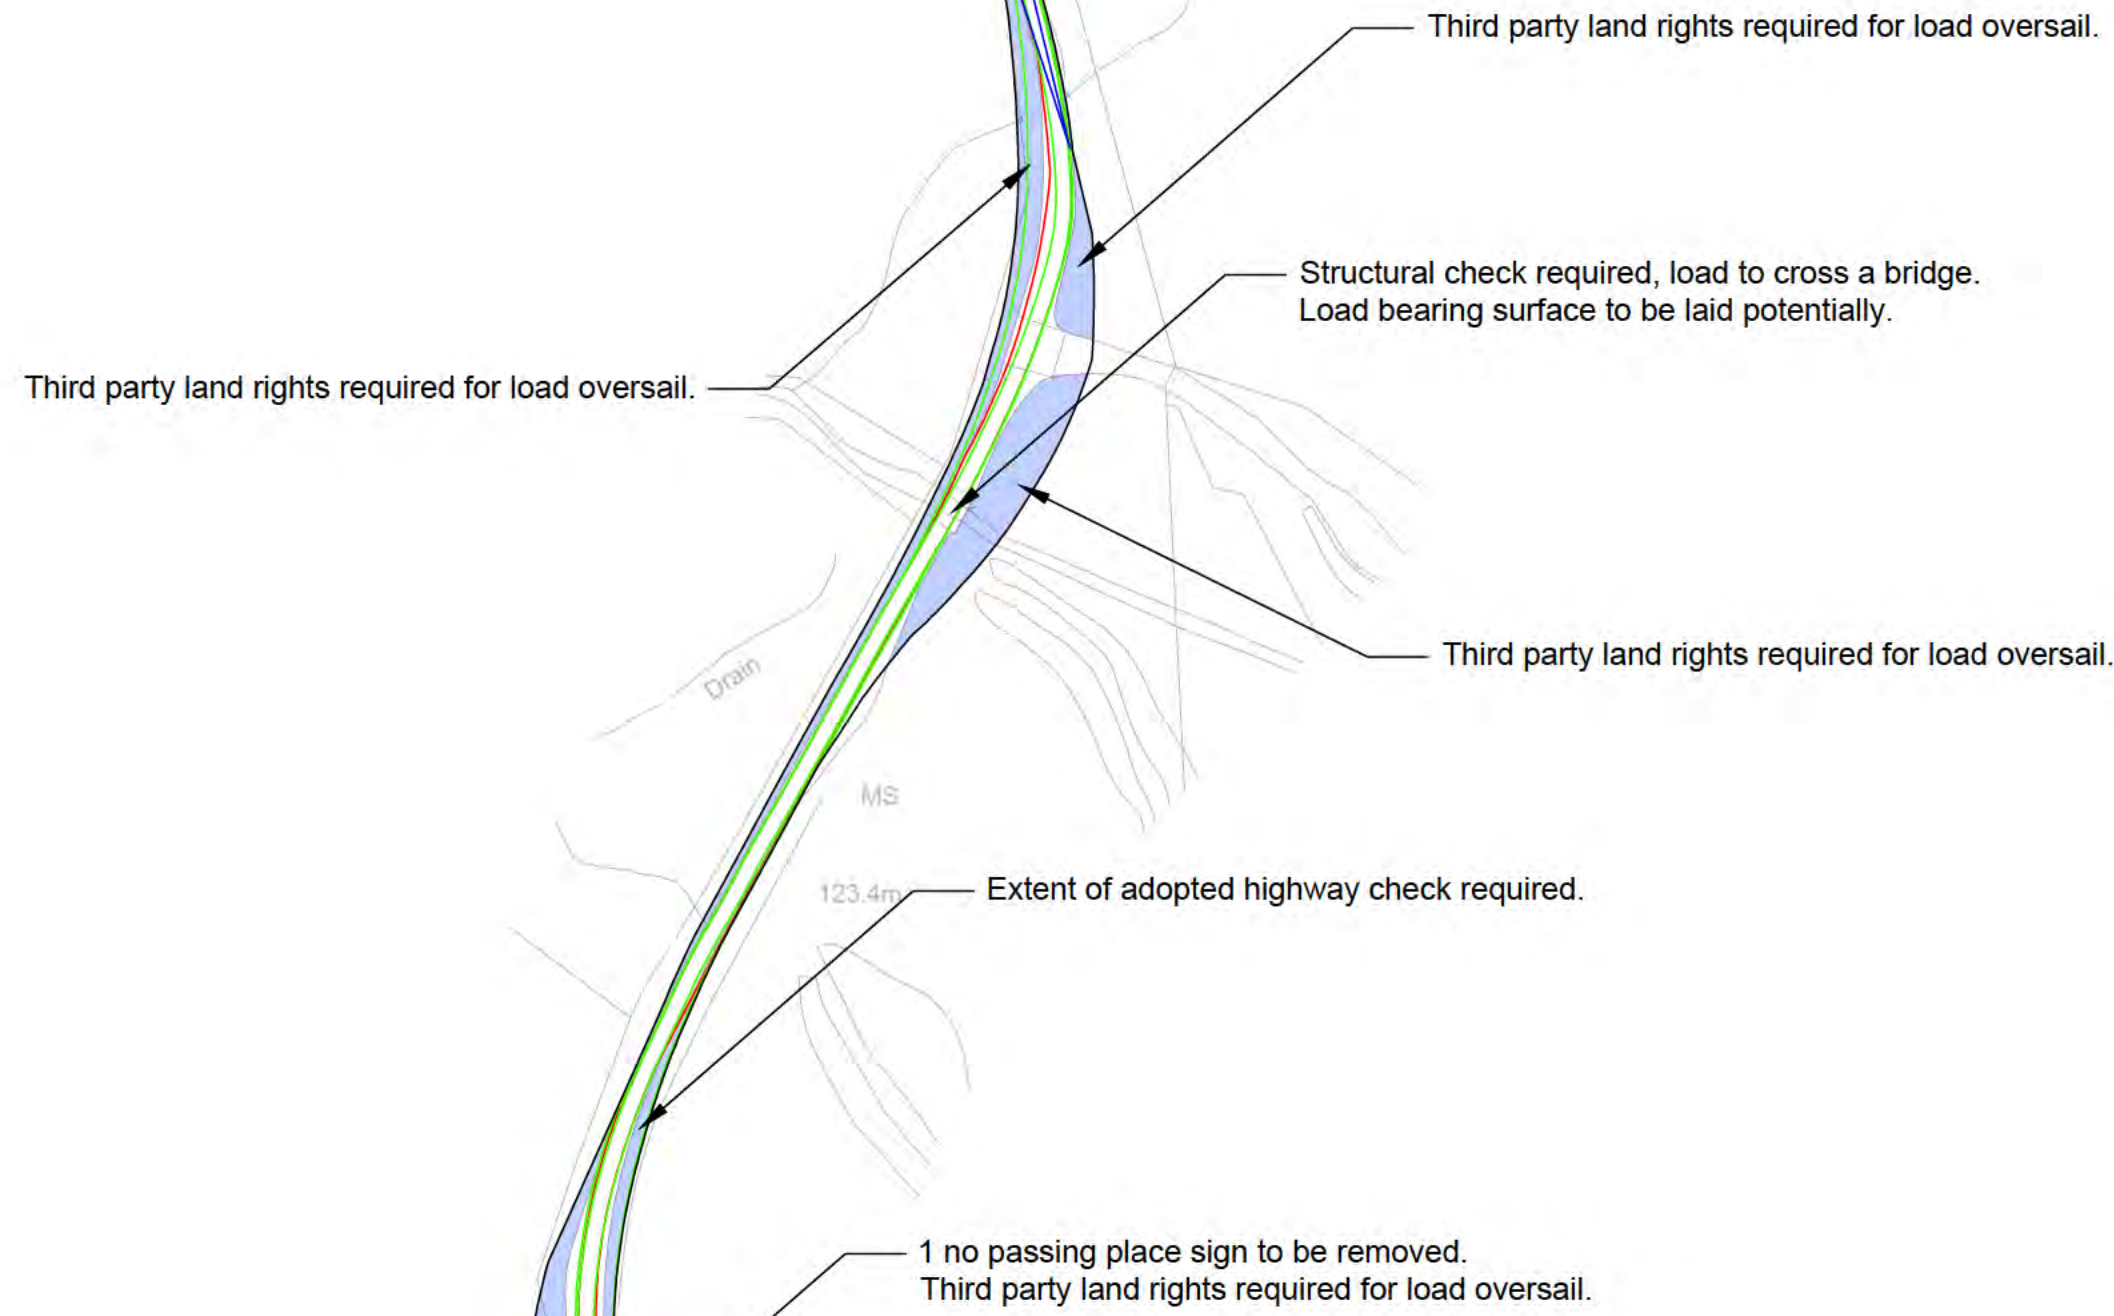

Rev.	Date	Amendment	Drawn	Chkd.	Appd.
A	28/09/21	Swept path and hatching updated	JW	JH	JH



Fourways House
57 Hilton Street
Manchester
M1 2EJ

Tel: +44 (0) 161 236 2757
Email: communications@rsk.co.uk
Web: www.rsk.co.uk

Client
ESB Asset Development (UK) Ltd

Project Title
Chleansaid Wind Farm


Drawing Title
**Swept Path Analysis
Nordex N163 (Blade - 47m support point)
Pol #38 A836 South of Site Access**


Drawn	Date	Checked	Date	Approved	Date
JW	17/09/21	JH	17/09/21	JH	17/09/21

Scale	Orig Size	Dimensions
1:1250	A3	METRES

Project No.	Drawing File
662367	

Drawing No.	Rev.
662367-10-38	A

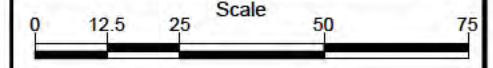

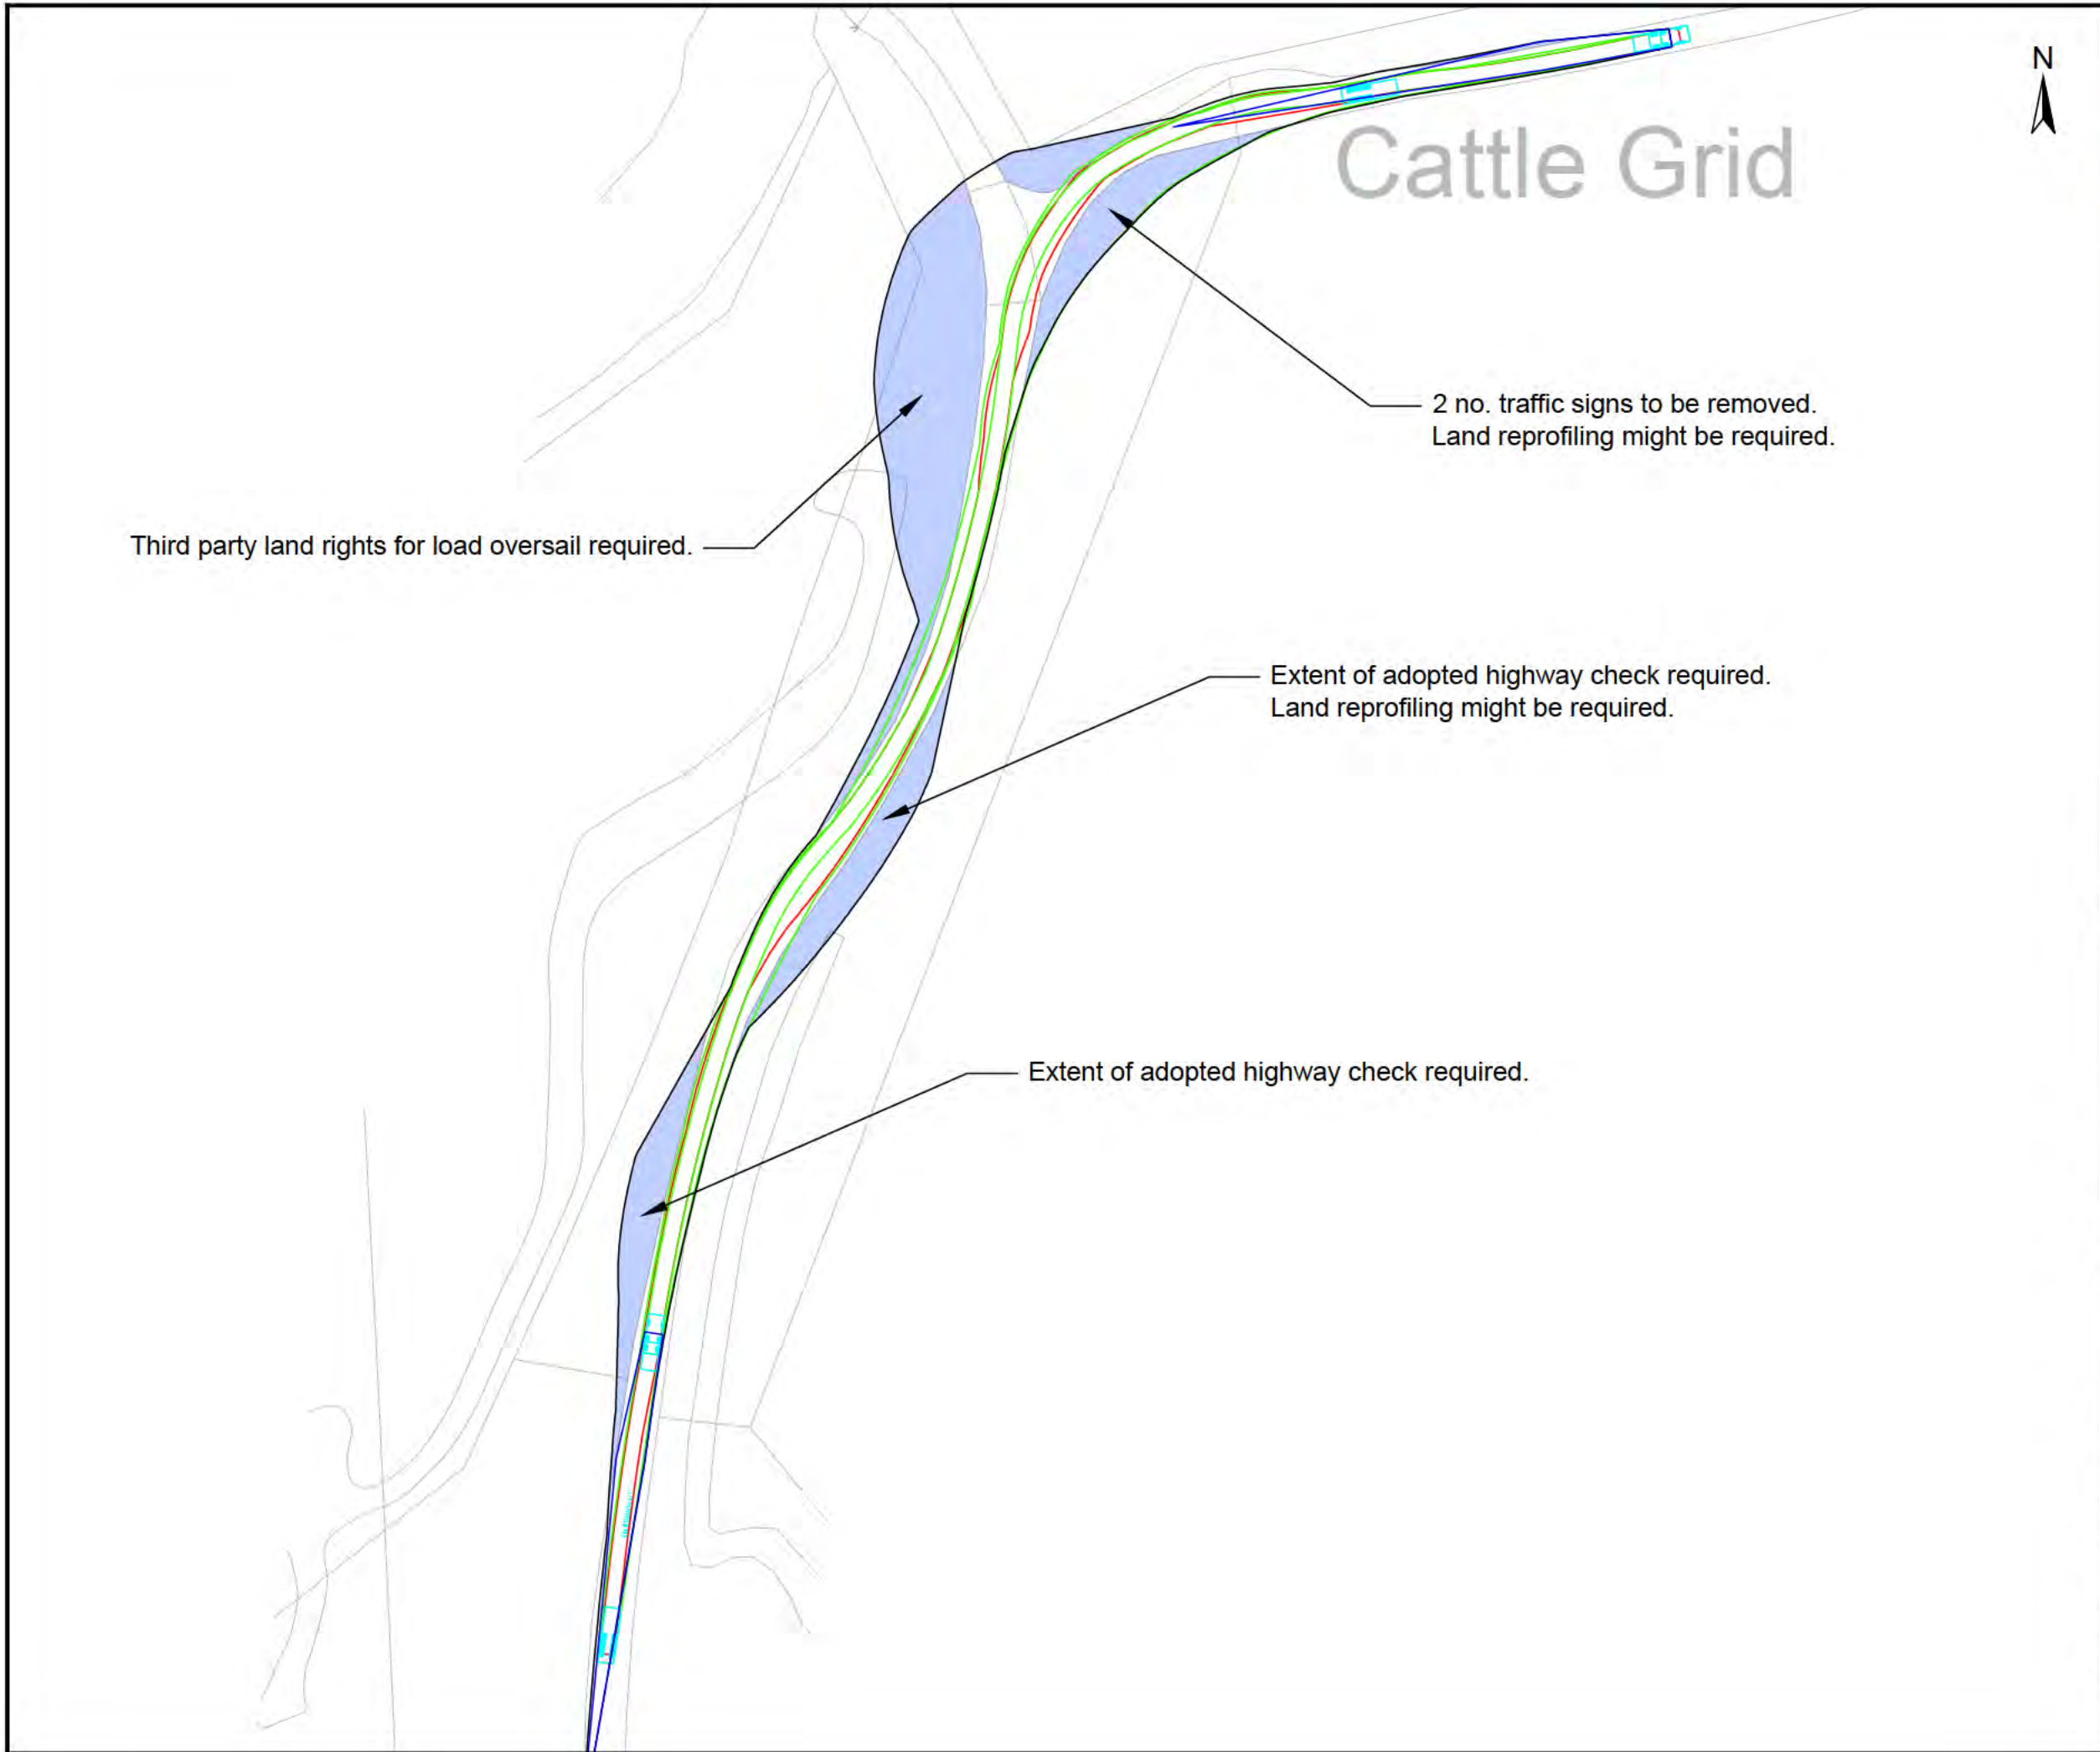

Legend

- Overrun Area
- Oversail Area

Rev.	Date	Amendment	Drawn	Chkd.	Appd.
A	28/09/21	Swept path and hatching updated	JW	JH	JH



Fourways House
57 Hilton Street
Manchester
M1 2EJ

Tel: +44 (0) 161 236 2757
Email: communications@rsk.co.uk
Web: www.rsk.co.uk

Client
ESB Asset Development (UK) Ltd

Project Title
Chleansaid Wind Farm


Drawing Title
**Swept Path Analysis
Nordex N163 (Blade - 47m support point)
Pol #39 A836 Bends and Site Access**

Drawn	Date	Checked	Date	Approved	Date
JW	17/09/21	JH	17/09/21	JH	17/09/21

Scale	Orig Size	Dimensions
1:1000	A3	METRES

Project No. 662367 Drawing File

Drawing No. 662367-10-39 Rev. A

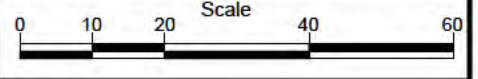



Tower Section Swept Path Assessment



Legend

- Overrun Area
- Oversail Area

Rev.	Date	Amendment	Drawn	Chkd.	Appd.
A	30/09/21	Swept path and hatching updated	JW	JH	JH



Fourways House
57 Hilton Street
Manchester
M1 2EJ

Tel: +44 (0) 161 236 2757
Email: communications@rsk.co.uk
Web: www.rsk.co.uk

Client
ESB Asset Development (UK) Ltd

Project Title
Chleansaid Wind Farm


Drawing Title
**Swept Path Analysis
Nordex N163 (Tower Section 5m)
Pol #1 Invergordon Port Exit**


Drawn	Date	Checked	Date	Approved	Date
JW	20/09/21	JH	20/09/21	JH	20/09/21

Scale	Orig Size	Dimensions
1:500	A3	METRES

Project No. 662367	Drawing File
-----------------------	--------------

Drawing No. 662367-10-40	Rev. A
-----------------------------	-----------

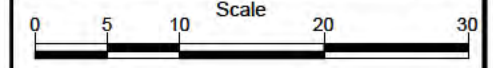

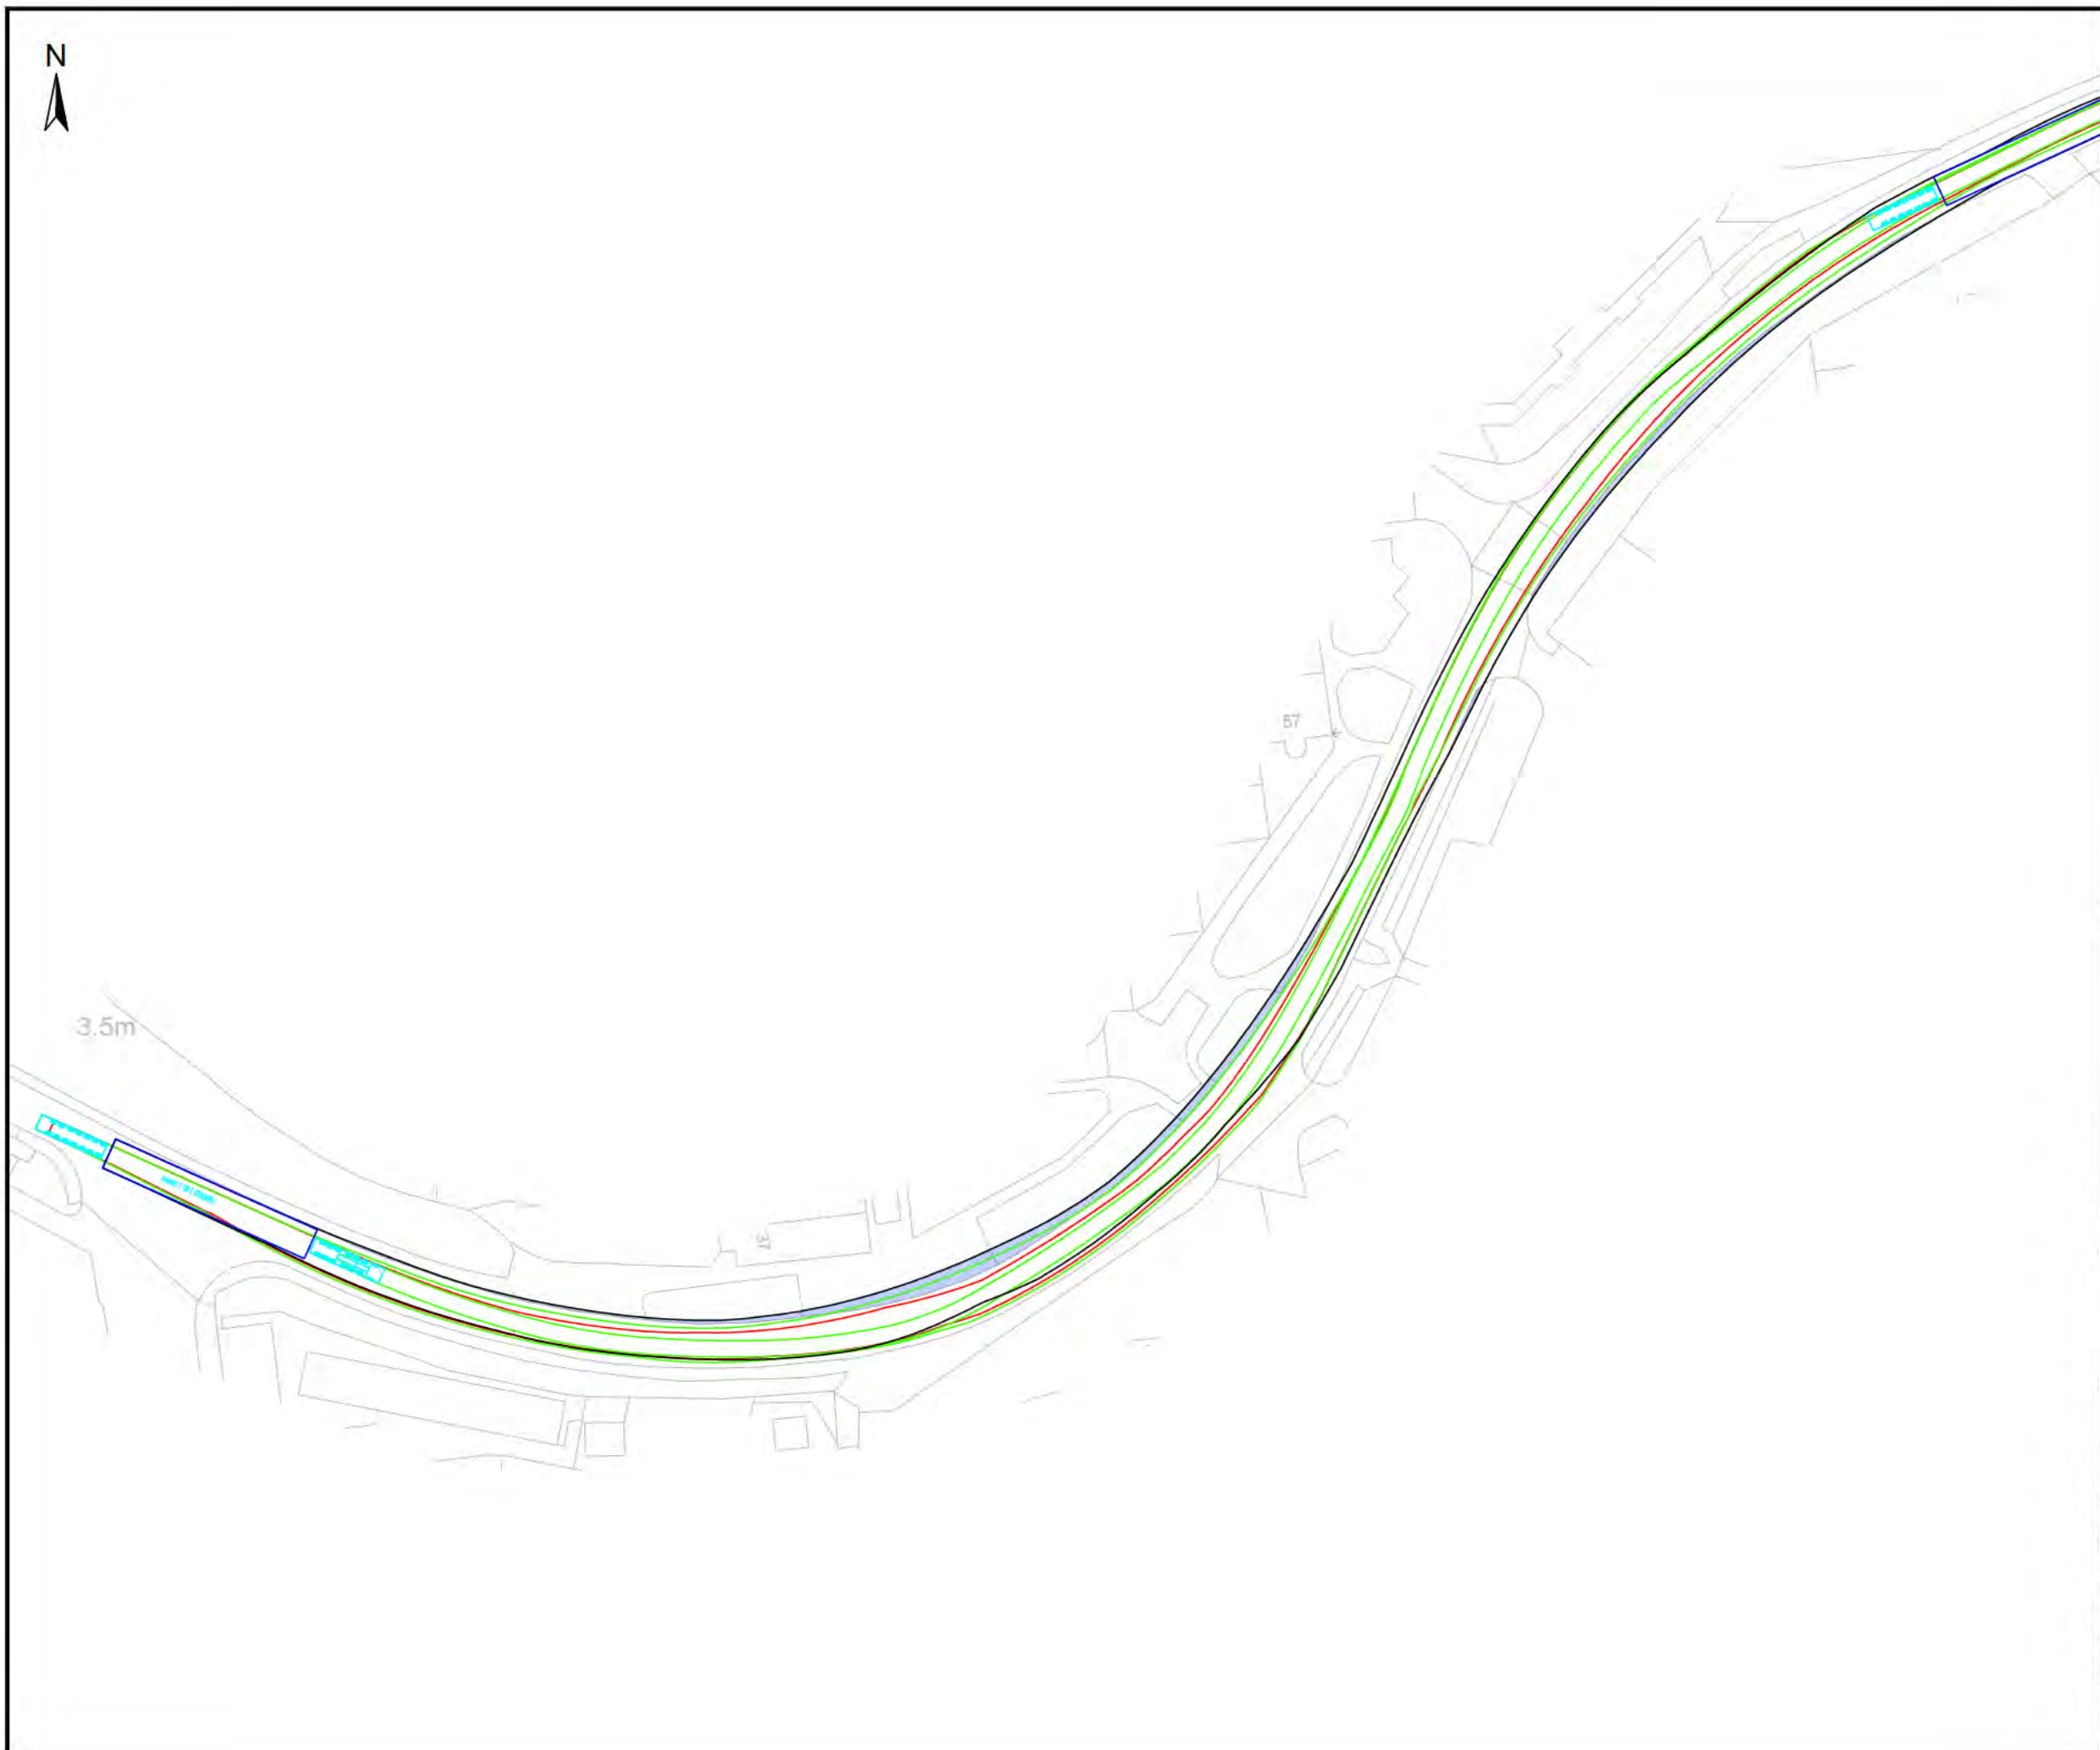

Legend

-  Overrun Area
-  Oversail Area

Rev.	Date	Amendment	Drawn	Chkd.	Appd.
A	30/09/21	Swept path and hatching updated	JW	JH	JH



Fourways House
57 Hilton Street
Manchester
M1 2EJ
Tel: +44 (0) 161 236 2757
Email: communications@rsk.co.uk
Web: www.rsk.co.uk

Client
ESB Asset Development (UK) Ltd

Project Title
Chleansaid Wind Farm


Drawing Title
**Swept Path Analysis
Nordex N163 (Tower Section 5m)
Pol #2 B817 Bends (Invergordon) 1**


Drawn	Date	Checked	Date	Approved	Date
JW	20/09/21	JH	20/09/21	JH	20/09/21

Scale	Orig Size	Dimensions
1:1000	A3	METRES

Project No.	Drawing File
662367	

Drawing No.	Rev.
662367-10-41	A

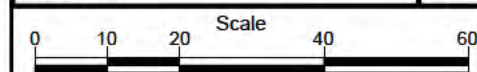

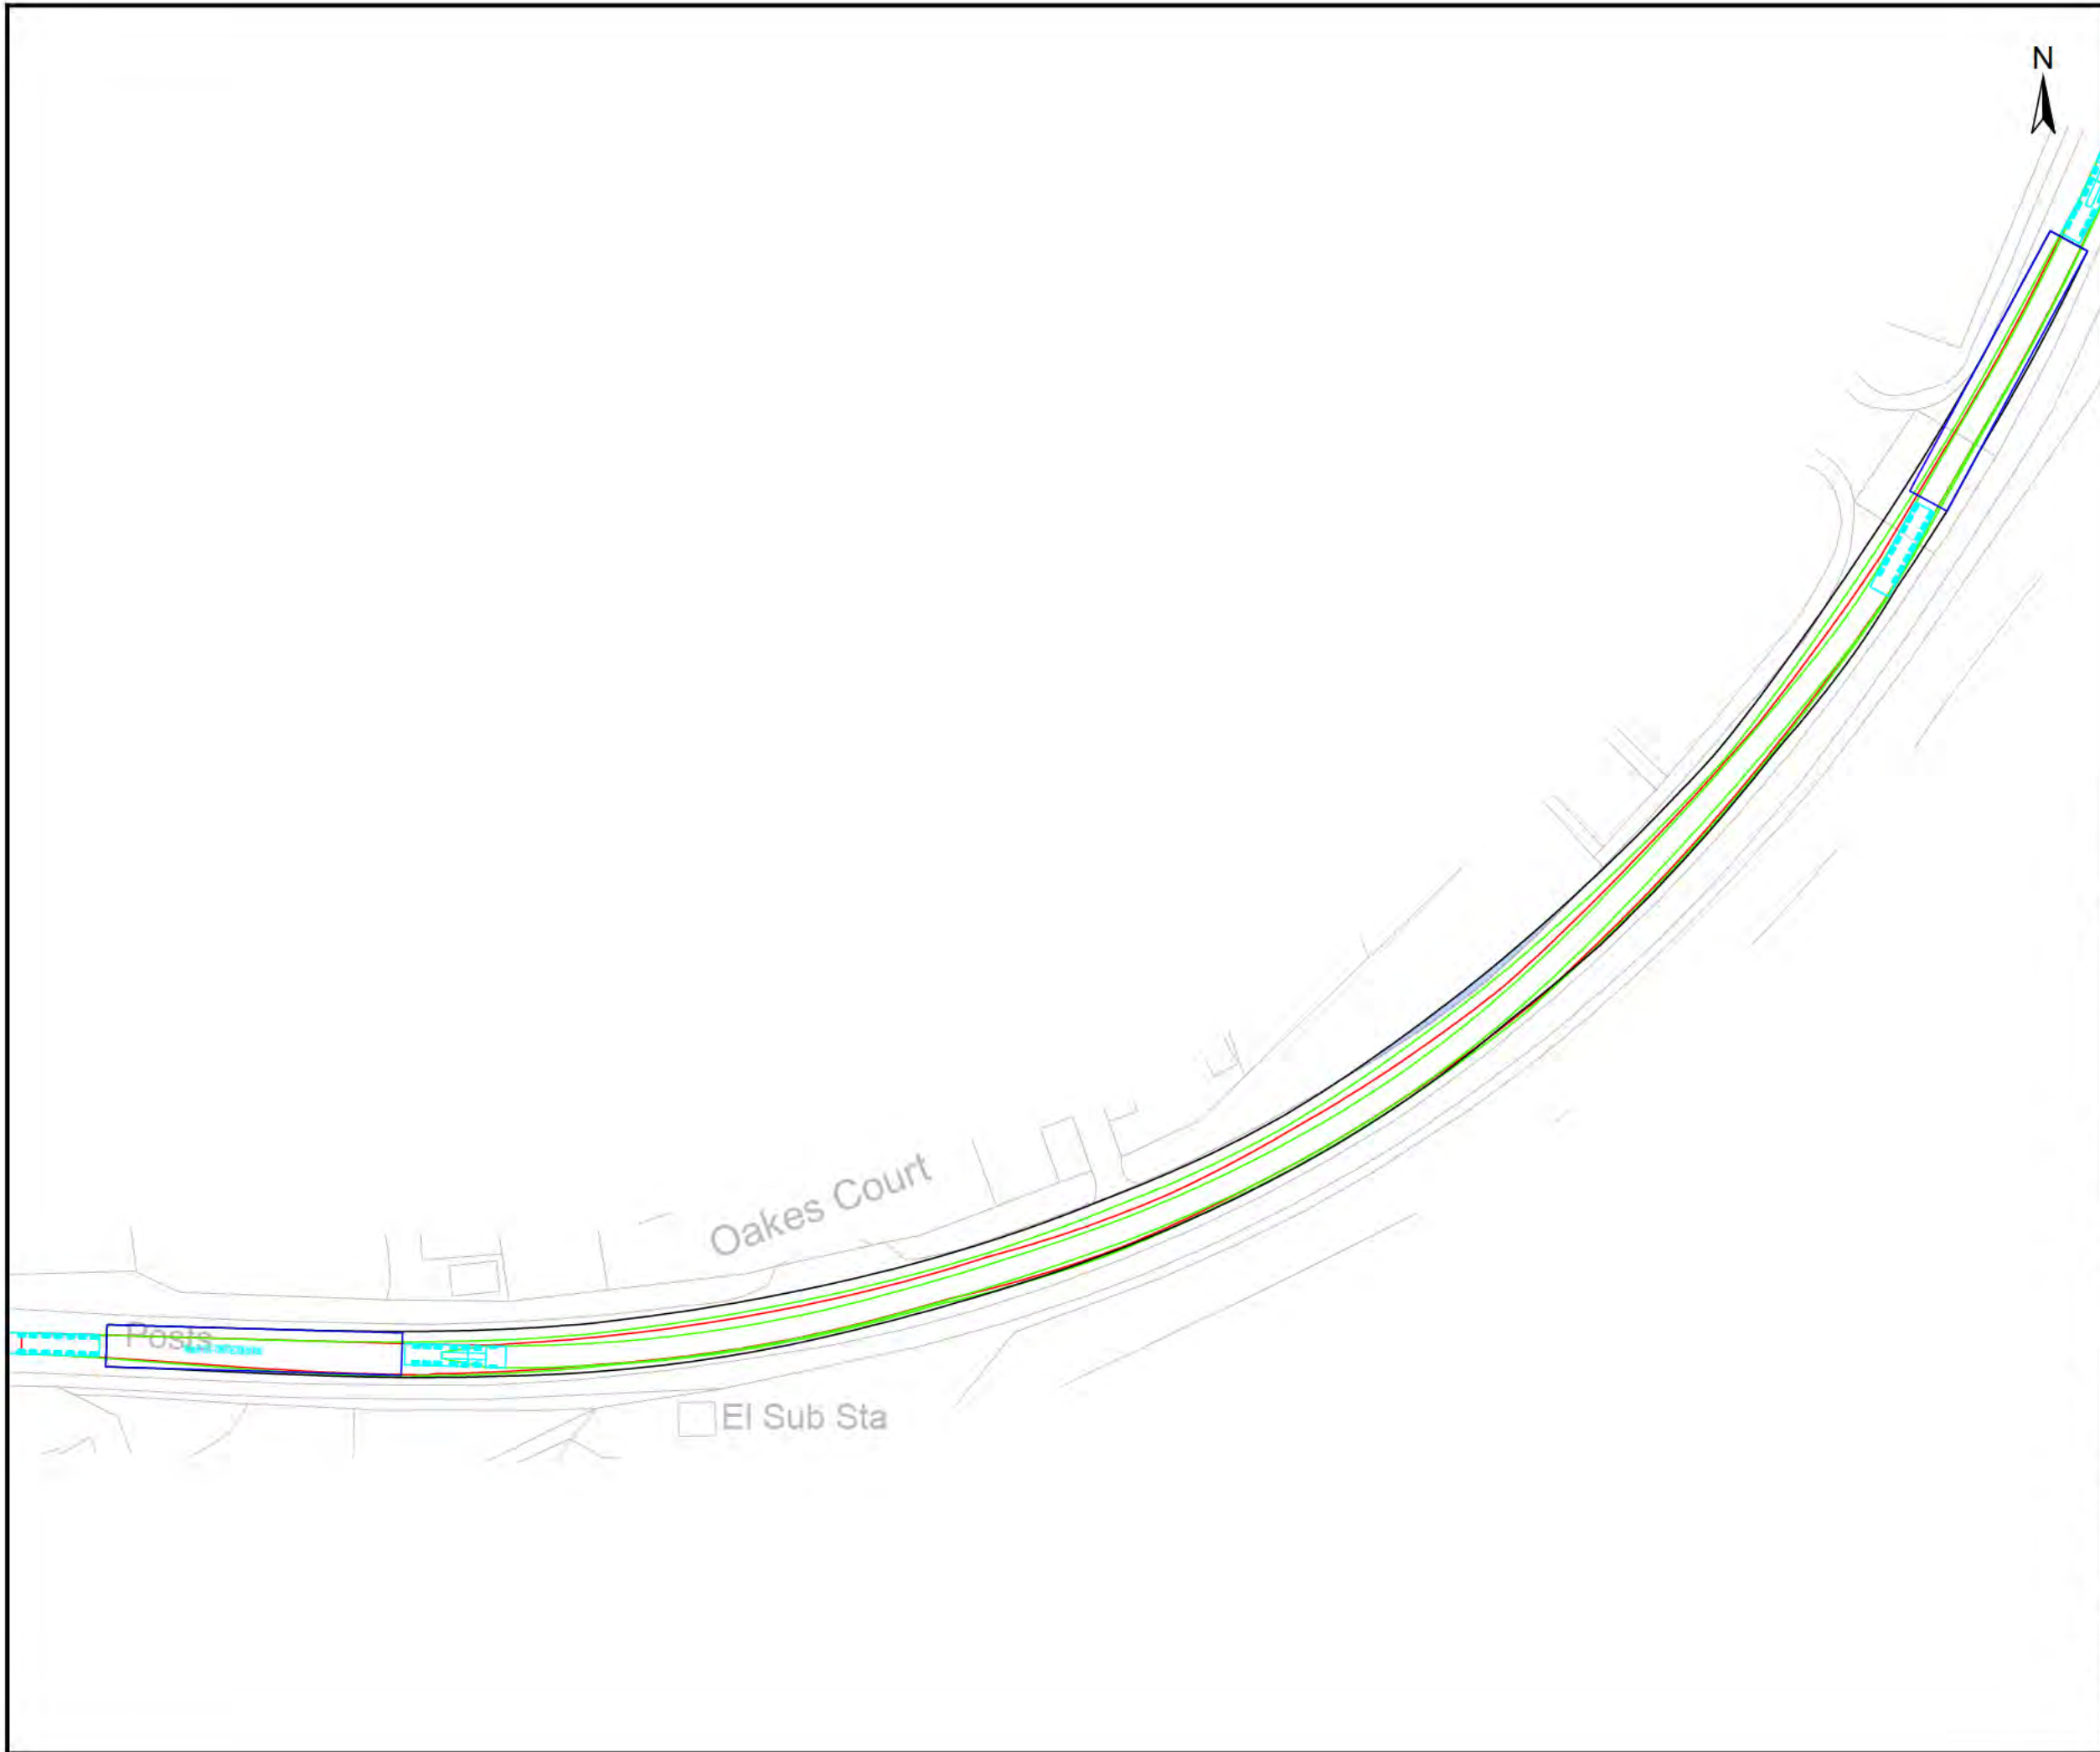

Legend

- Overrun Area
- Oversail Area

Rev.	Date	Amendment	Drawn	Chkd.	Appd.
A	30/09/21	Swept path and hatching updated	JW	JH	JH



Fourways House
57 Hilton Street
Manchester
M1 2EJ

Tel: +44 (0) 161 236 2757
Email: communications@rsk.co.uk
Web: www.rsk.co.uk

Client
ESB Asset Development (UK) Ltd

Project Title
Chleansaid Wind Farm


Drawing Title
**Swept Path Analysis
Nordex N163 (Tower Section 5m)
Pol #3 B817 Bends (Invergordon) 2**


Drawn	Date	Checked	Date	Approved	Date
JW	20/09/21	JH	20/09/21	JH	20/09/21

Scale	Orig Size	Dimensions
1:750	A3	METRES

Project No.	Drawing File
662367	

Drawing No.	Rev.
662367-10-42	A

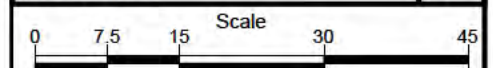

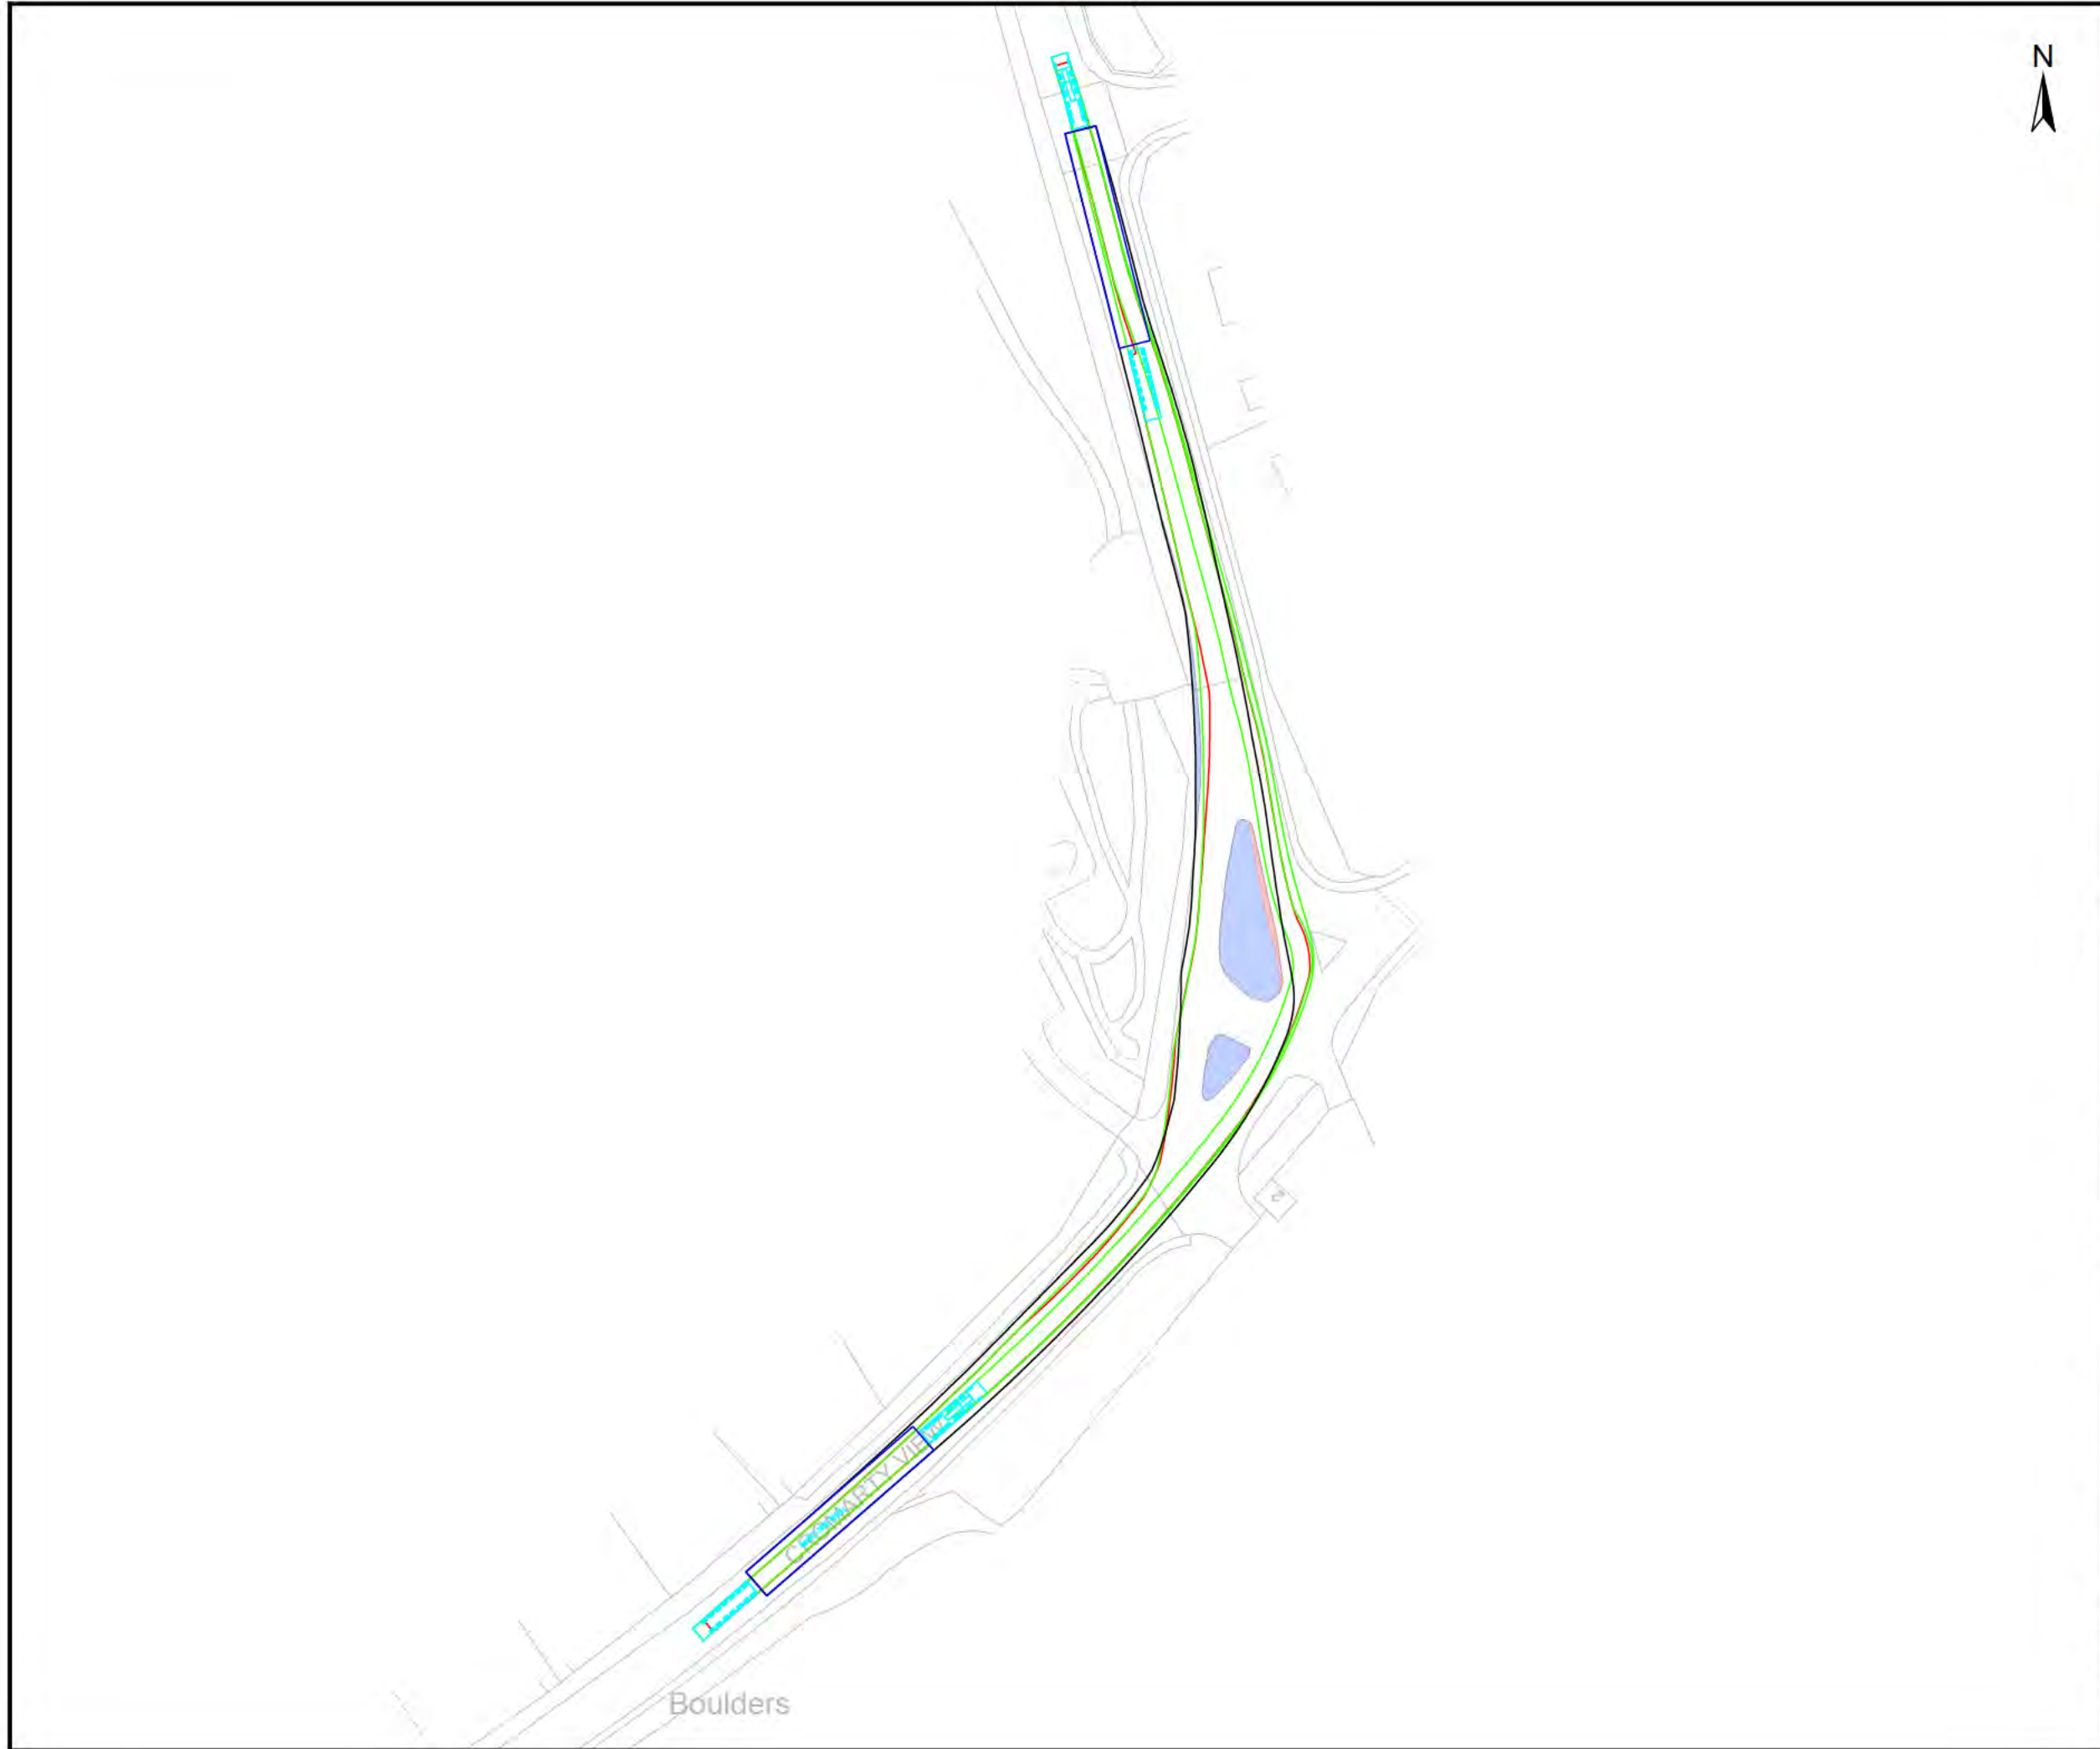

Legend

- Overrun Area
- Oversail Area

Rev.	Date	Amendment	Drawn	Chkd.	Appd.
A	30/09/21	Swept path and hatching updated	JW	JH	JH



Fourways House
57 Hilton Street
Manchester
M1 2EJ

Tel: +44 (0) 161 236 2757
Email: communications@rsk.co.uk
Web: www.rsk.co.uk

Client
ESB Asset Development (UK) Ltd

Project Title
Chleansaid Wind Farm


Drawing Title
**Swept Path Analysis
Nordex N163 (Tower Section 5m)
Pol #4 Cromarty View Left Turn**

Drawn	Date	Checked	Date	Approved	Date
JW	20/09/21	JH	20/09/21	JH	20/09/21

Scale	Orig Size	Dimensions
1:1000	A3	METRES

Project No. 662367	Drawing File
-----------------------	--------------

Drawing No. 662367-10-43	Rev. A
-----------------------------	-----------

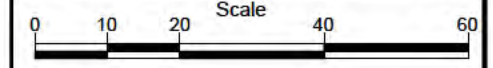

Boulders



Legend

- Overrun Area
- Oversail Area

Rev.	Date	Amendment	Drawn	Chkd.	Appd.
A	30/09/21	Swept path and hatching updated	JW	JH	JH



Fourways House
57 Hilton Street
Manchester
M1 2EJ

Tel: +44 (0) 161 236 2757
Email: communications@rsk.co.uk
Web: www.rsk.co.uk

Client
ESB Asset Development (UK) Ltd

Project Title
Chleansaid Wind Farm


Drawing Title
**Swept Path Analysis
Nordex N163 (Tower Section 5m)
Pol #5 Unnamed Road Bend**

Drawn	Date	Checked	Date	Approved	Date
JW	20/09/21	JH	20/09/21	JH	20/09/21

Scale	Orig Size	Dimensions
1:1250	A3	METRES

Project No. 662367	Drawing File
-----------------------	--------------


Drawing No. 662367-10-44	Rev. A
-----------------------------	-----------

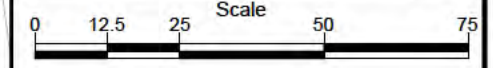



Legend

-  Overrun Area
-  Oversail Area

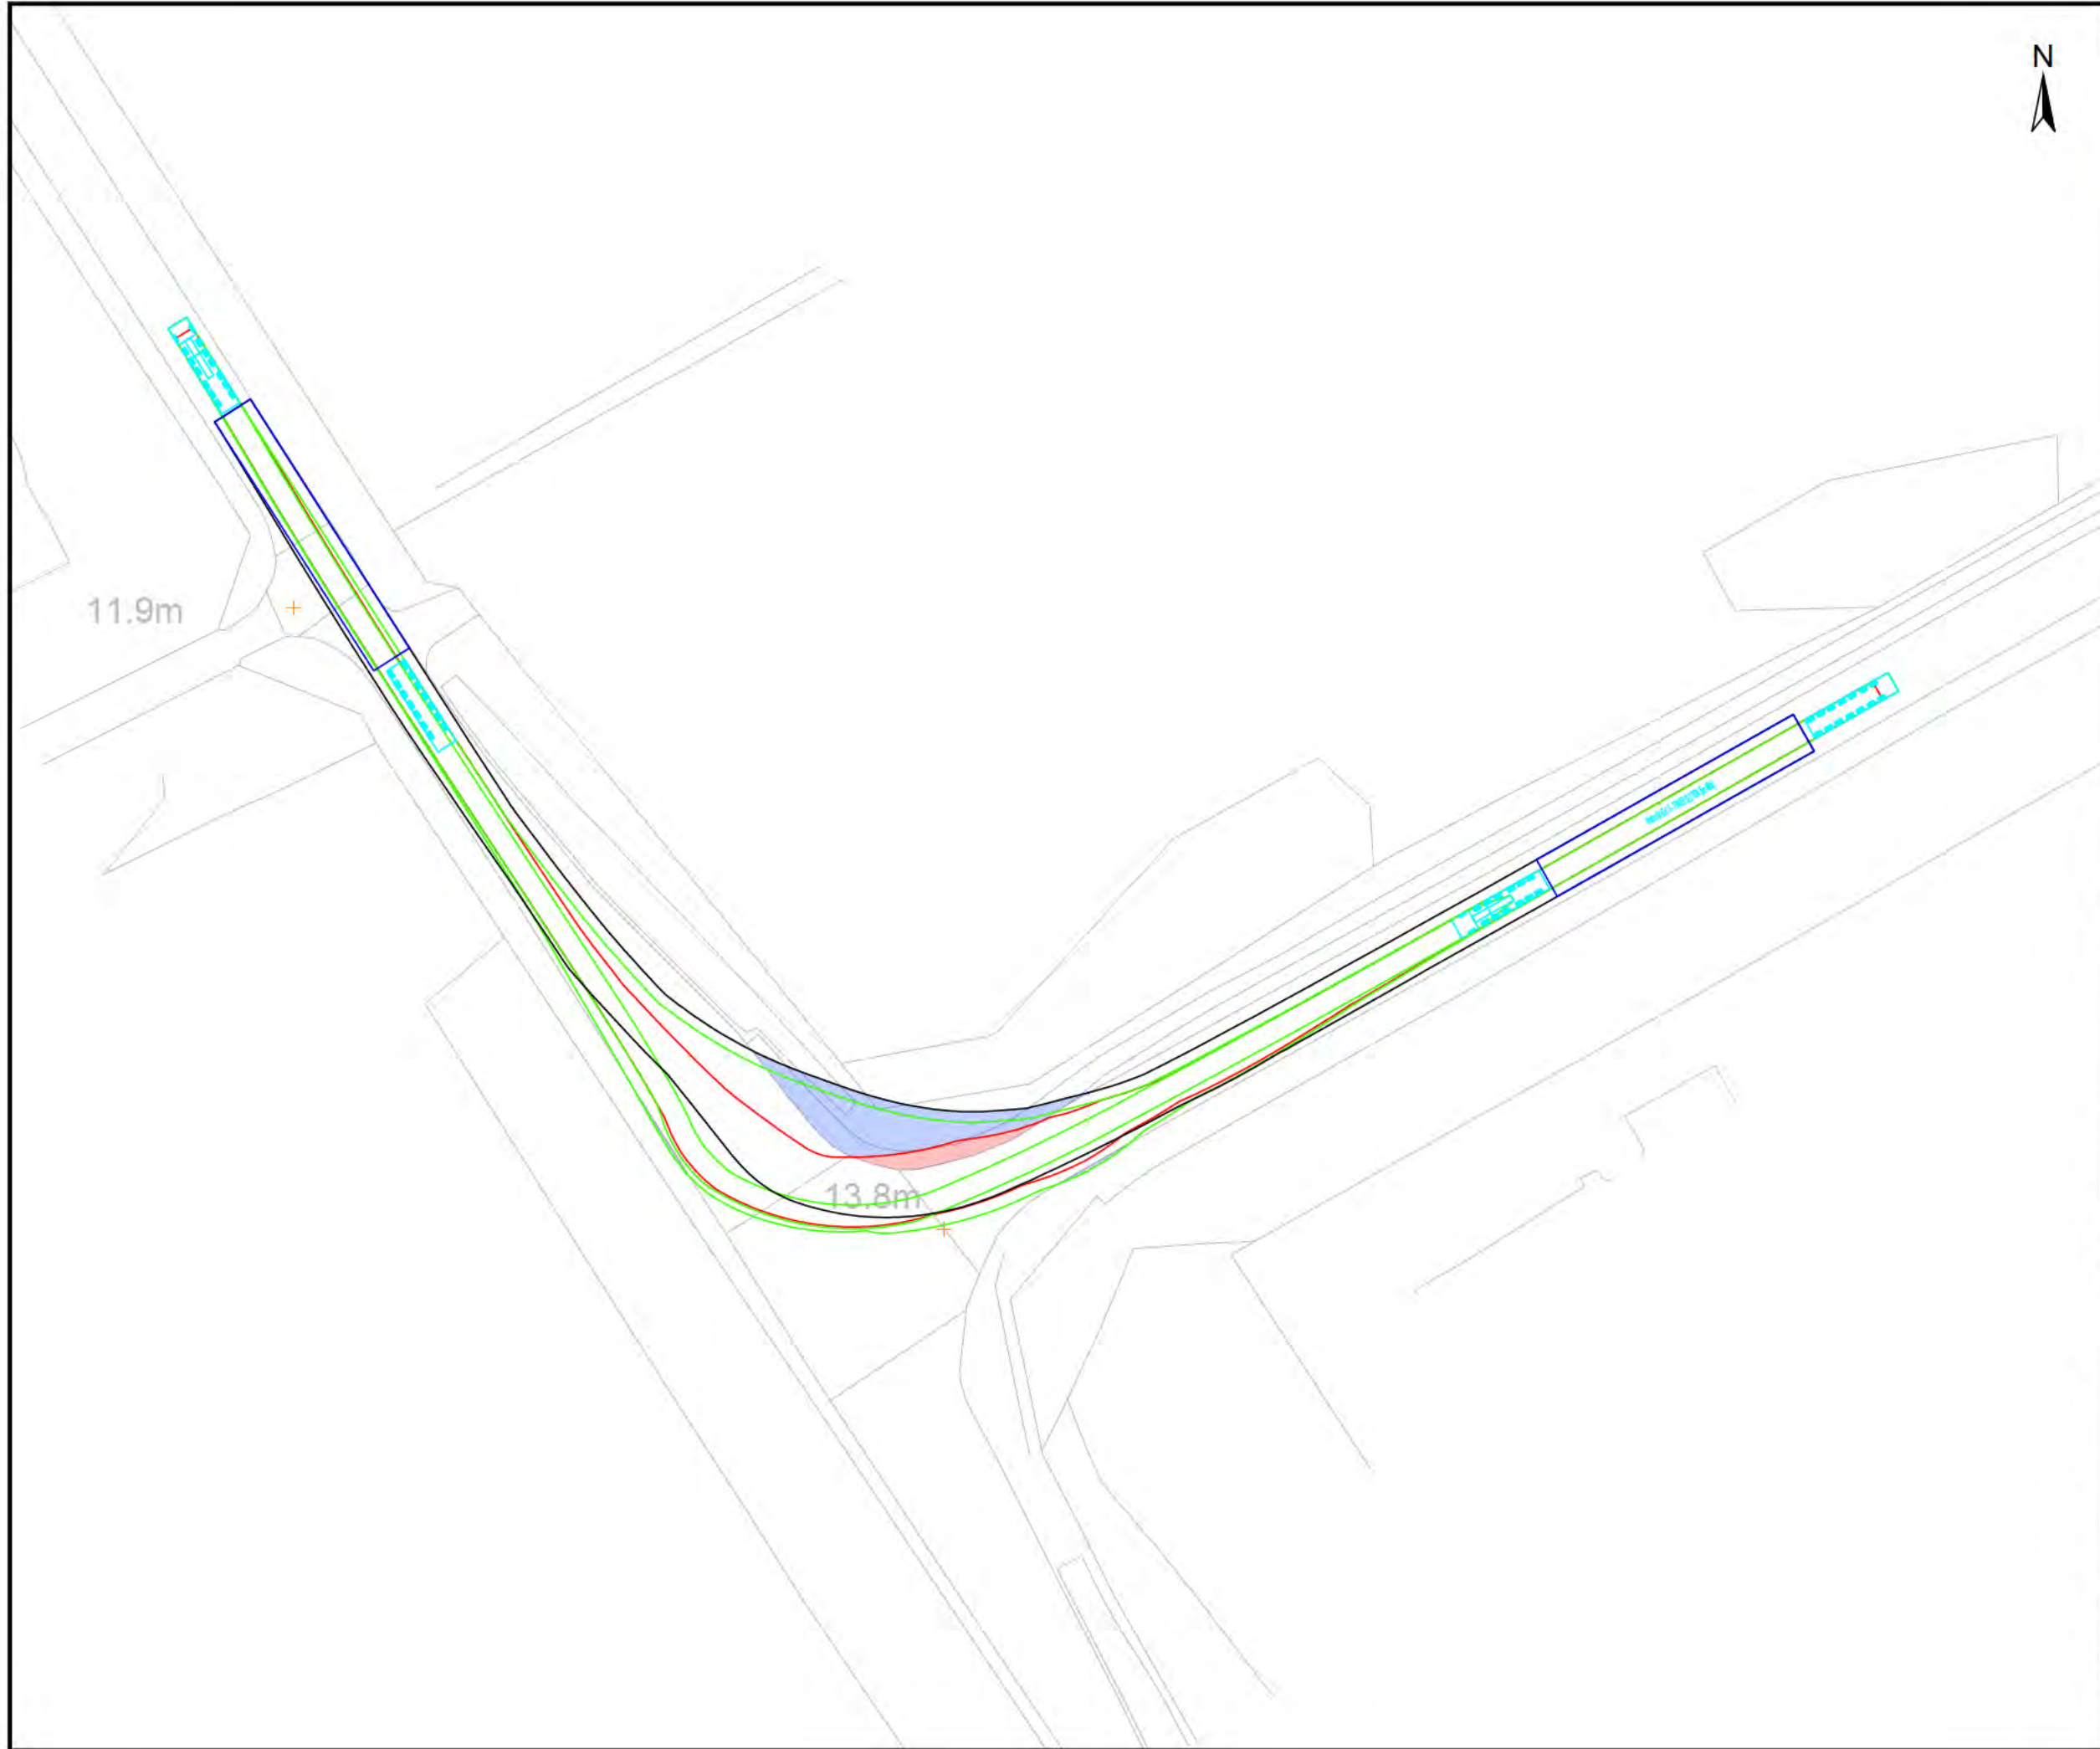

Rev.	Date	Amendment	Drawn	Chkd.	Appd.
A	30/09/21	Swept path and hatching updated	JW	JH	JH



Fourways House
57 Hilton Street
Manchester
M1 2EJ
Tel: +44 (0) 161 236 2757
Email: communications@rsk.co.uk
Web: www.rsk.co.uk

Client
ESB Asset Development (UK) Ltd

Project Title
Chleansaid Wind Farm


Drawing Title
**Swept Path Analysis
Nordex N163 (Tower Section 5m)
Pol #6 C1063 Junction**


Drawn	Date	Checked	Date	Approved	Date
JW	20/09/21	JH	20/09/21	JH	20/09/21

Scale	Orig Size	Dimensions
1:750	A3	METRES

Project No. 662367 Drawing File

Drawing No. 662367-10-45 Rev. A

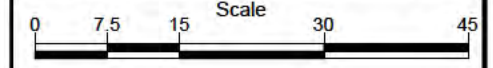

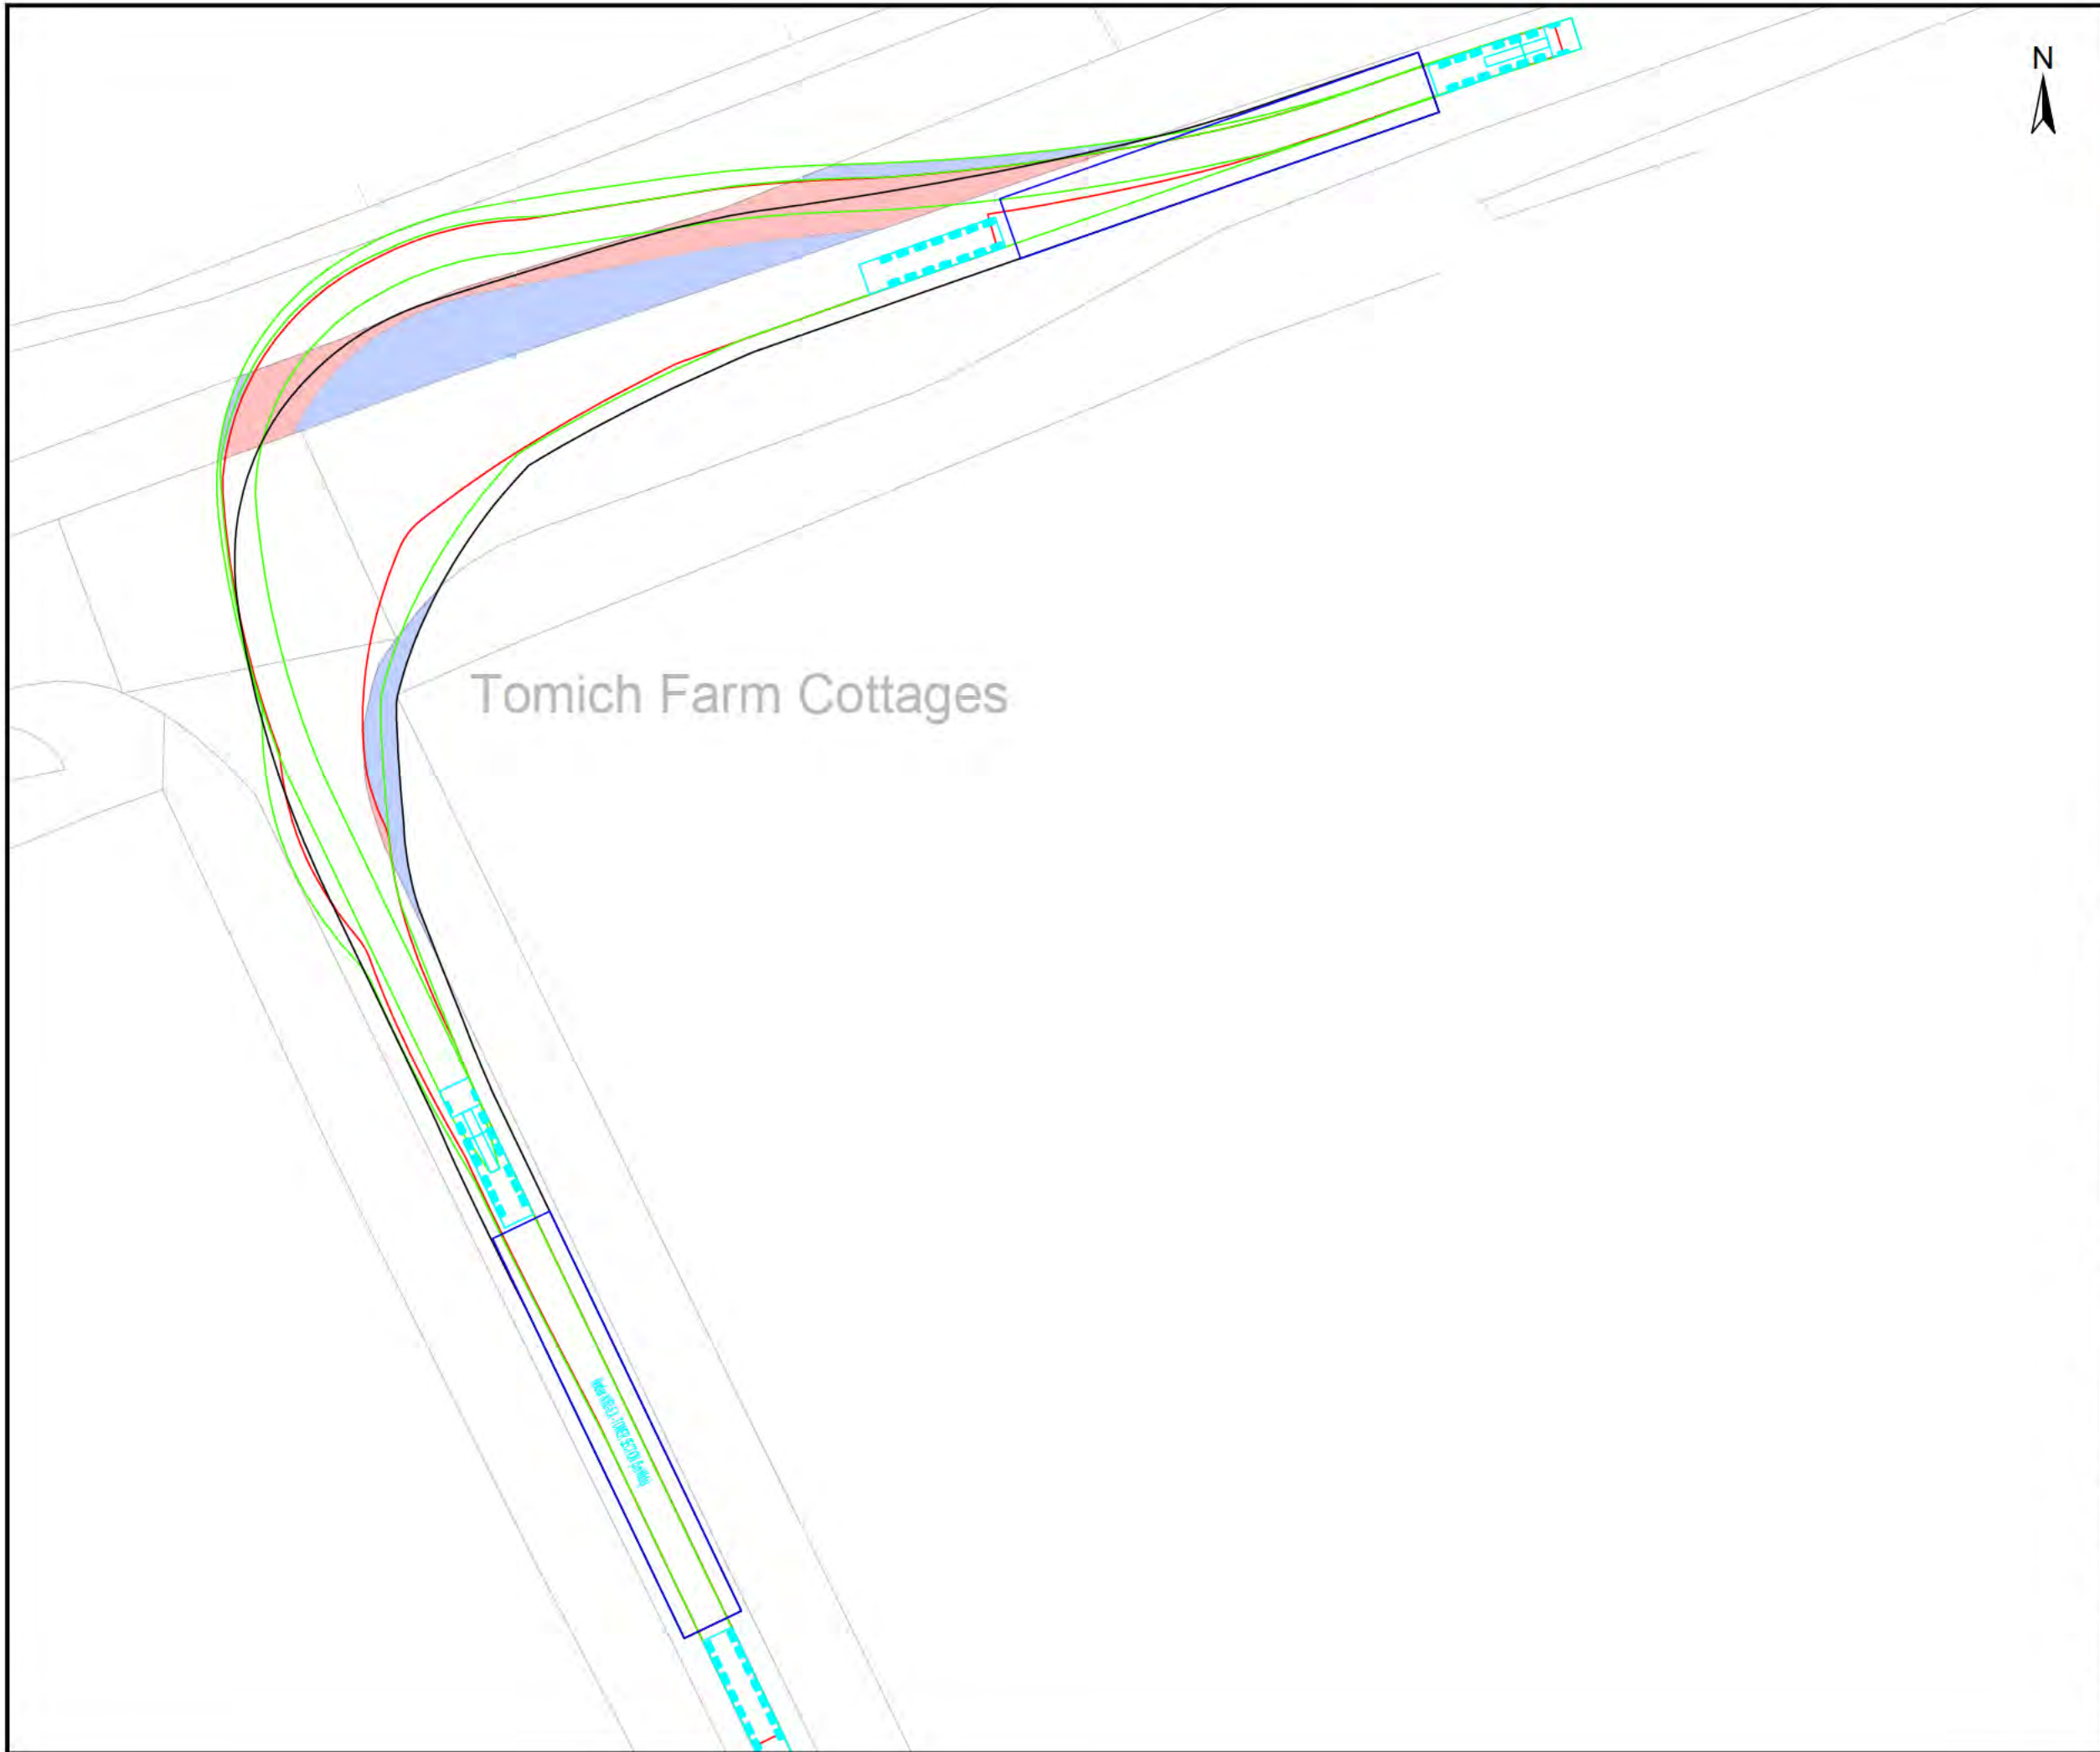

Legend

- Overrun Area
- Oversail Area

Tomich Farm Cottages

Rev.	Date	Amendment	Drawn	Chkd.	Appd.
A	30/09/21	Swept path and hatching updated	JW	JH	JH



Fourways House
57 Hilton Street
Manchester
M1 2EJ

Tel: +44 (0) 161 236 2757
Email: communications@rsk.co.uk
Web: www.rsk.co.uk

Client
ESB Asset Development (UK) Ltd

Project Title
Chleansaid Wind Farm


Drawing Title
**Swept Path Analysis
Nordex N163 (Tower Section 5m)
Pol #7 Tomich (A9 / C1063)Junction**


Drawn	Date	Checked	Date	Approved	Date
JW	20/09/21	JH	20/09/21	JH	20/09/21

Scale	Orig Size	Dimensions
1:500	A3	METRES

Project No. 662367 Drawing File

Drawing No. 662367-10-46 Rev. A

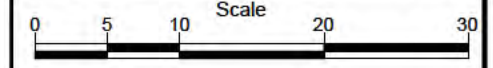

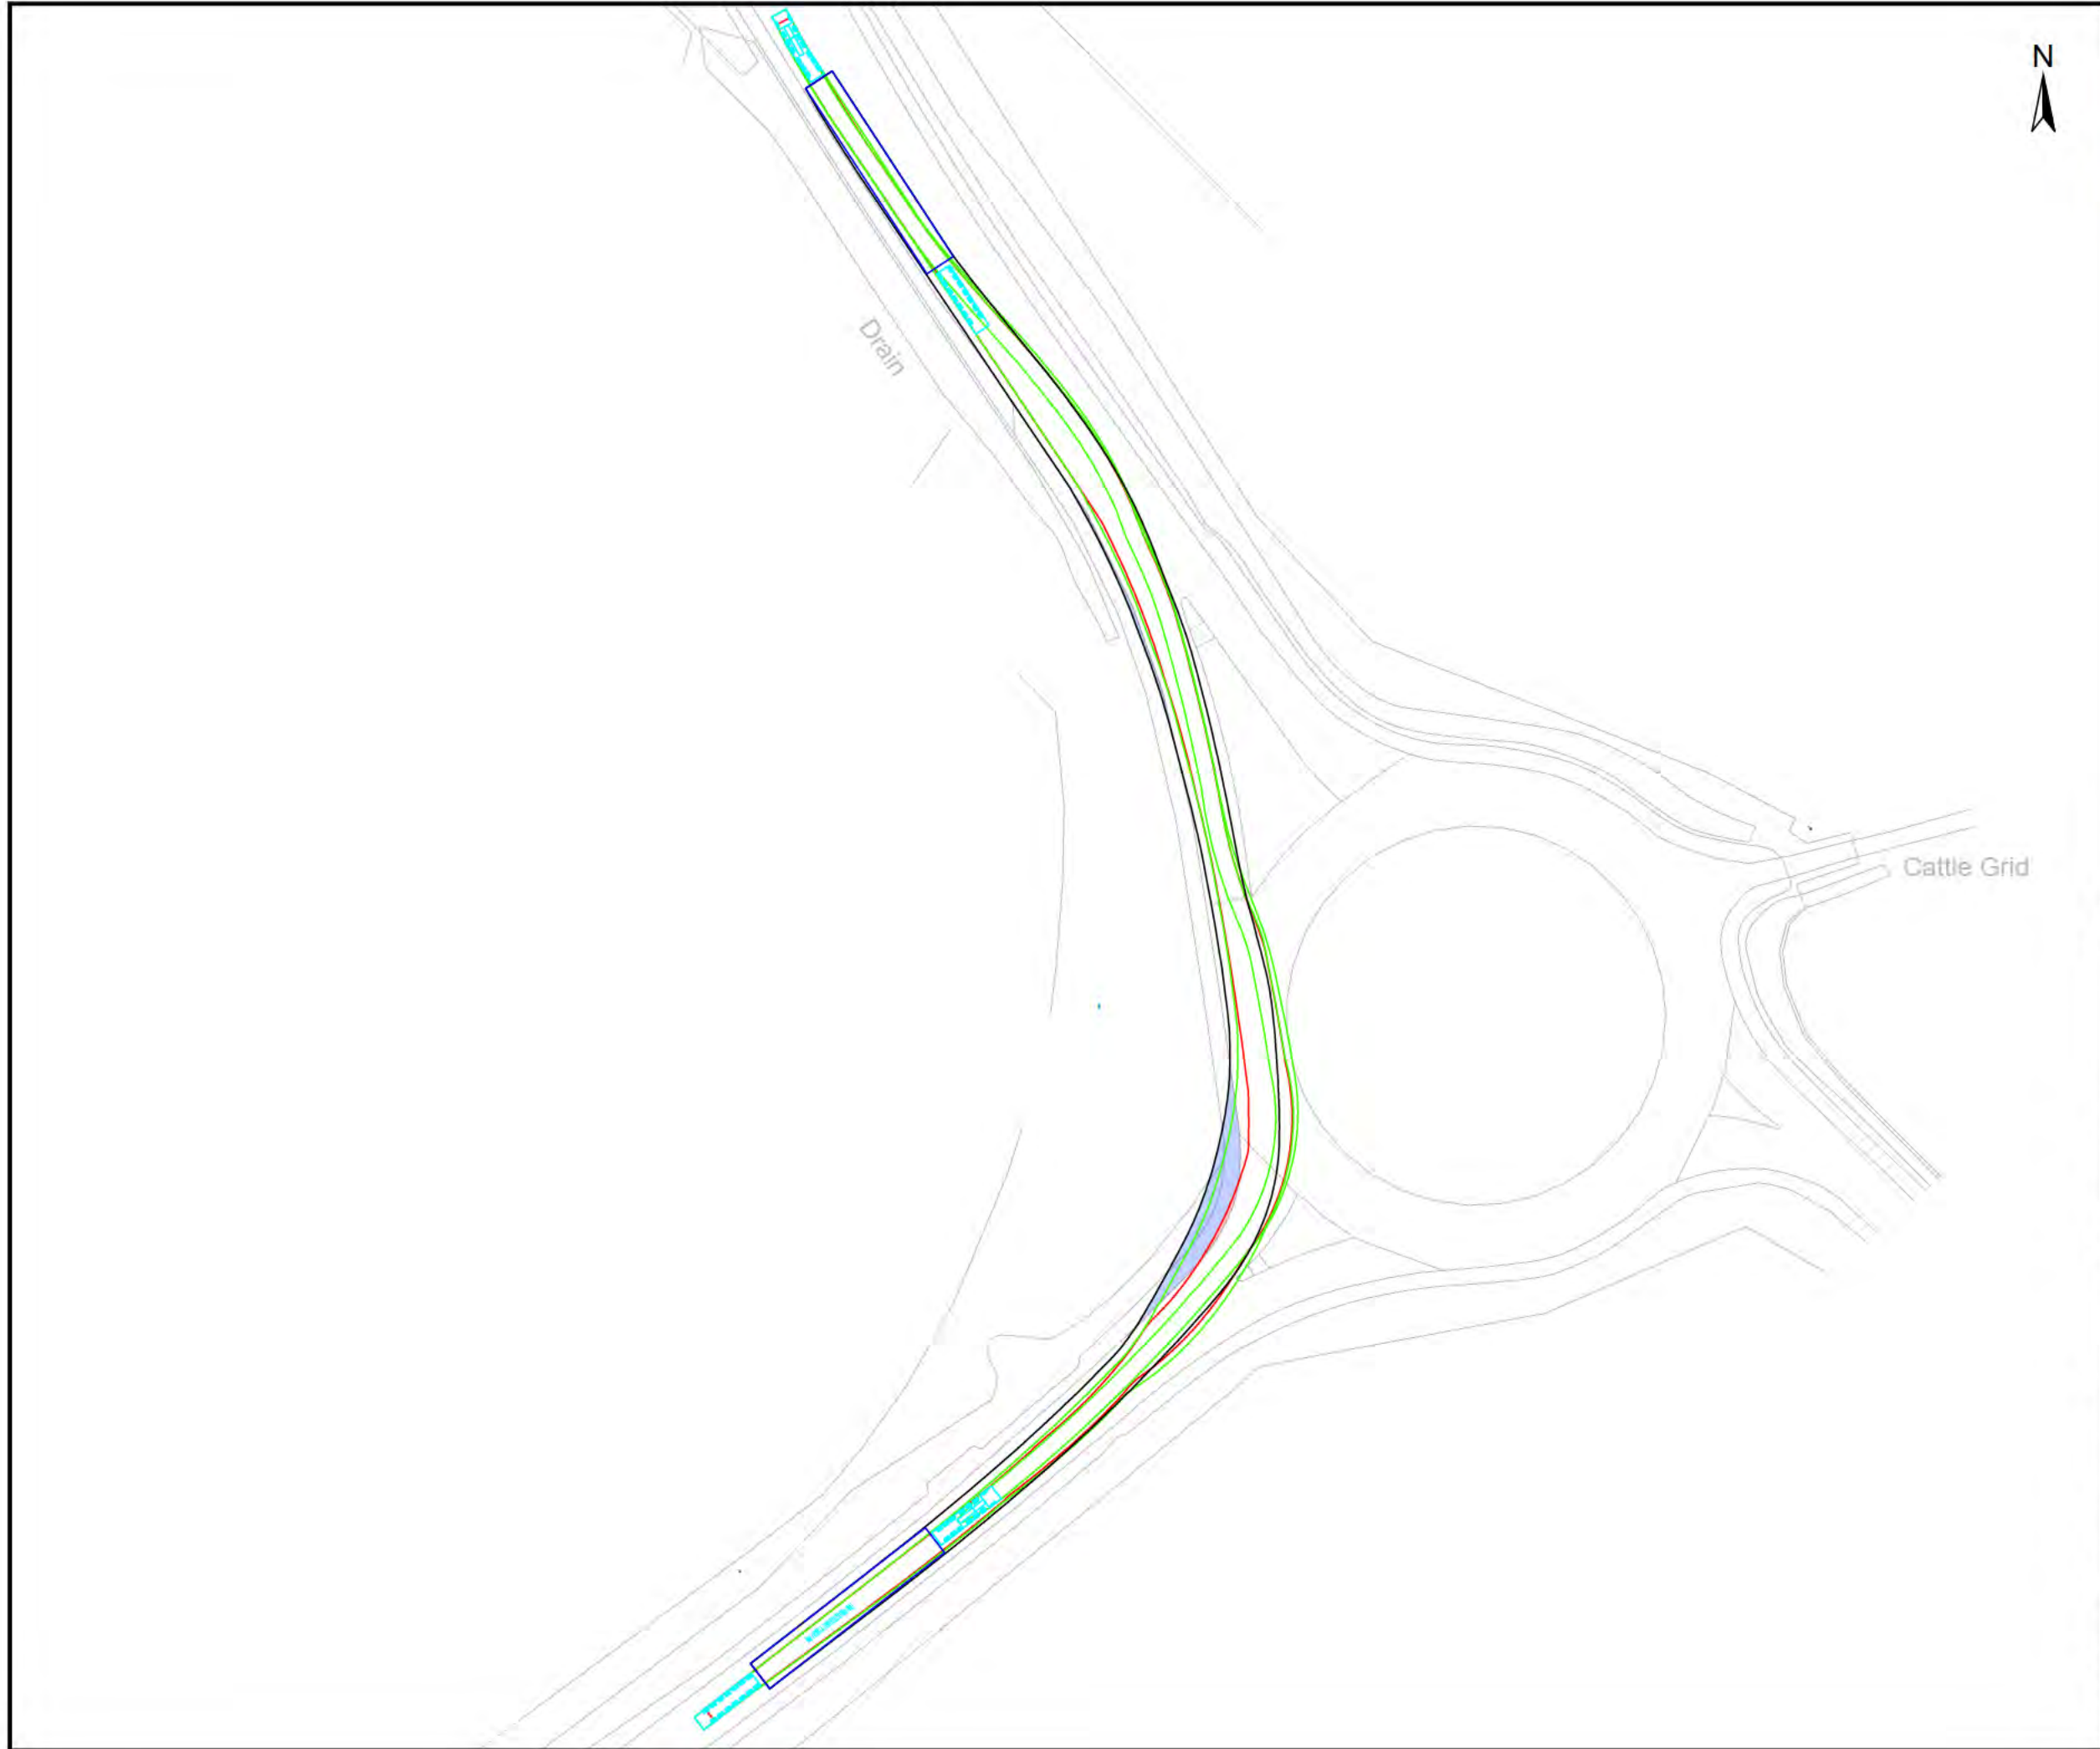

Legend

	Overrun Area
	Oversail Area

Rev.	Date	Amendment	Drawn	Chkd.	Appd.
A	30/09/21	Swept path and hatching updated	JW	JH	JH



Fourways House
57 Hilton Street
Manchester
M1 2EJ

Tel: +44 (0) 161 236 2757
Email: communications@rsk.co.uk
Web: www.rsk.co.uk

Client
ESB Asset Development (UK) Ltd

Project Title
Chleansaid Wind Farm


Drawing Title
**Swept Path Analysis
Nordex N163 (Tower Section 5m)
Pol #8 A9 Nigg Roundabout**

Drawn	Date	Checked	Date	Approved	Date
JW	20/09/21	JH	20/09/21	JH	20/09/21

Scale	Orig Size	Dimensions
1:1000	A3	METRES

Project No. 662367	Drawing File
-----------------------	--------------

Drawing No. 662367-10-47	Rev. A
-----------------------------	-----------

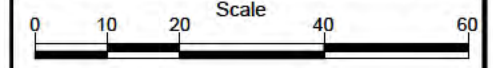



Legend

- Overrun Area
- Oversail Area

Rev.	Date	Amendment	Drawn	Chkd.	Appd.
A	30/09/21	Swept path and hatching updated	JW	JH	JH



Fourways House
57 Hilton Street
Manchester
M1 2EJ

Tel: +44 (0) 161 236 2757
Email: communications@rsk.co.uk
Web: www.rsk.co.uk

Client
ESB Asset Development (UK) Ltd

Project Title
Chleansaid Wind Farm


Drawing Title
**Swept Path Analysis
Nordex N163 (Tower Section 5m)
Pol #9 A9/A836 Roundabout**

Drawn	Date	Checked	Date	Approved	Date
JW	20/09/21	JH	20/09/21	JH	20/09/21

Scale	Orig Size	Dimensions
1:750	A3	METRES

Project No.	Drawing File
662367	

Drawing No.	Rev.
662367-10-48	A

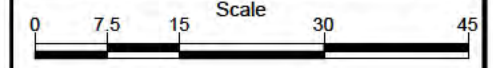



Legend

-  Overrun Area
-  Oversail Area

West Cottage

Rev.	Date	Amendment	Drawn	Chkd.	Appd.
A	30/09/21	Swept path and hatching updated	JW	JH	JH



Fourways House
57 Hilton Street
Manchester
M1 2EJ
Tel: +44 (0) 161 236 2757
Email: communications@rsk.co.uk
Web: www.rsk.co.uk

Client
ESB Asset Development (UK) Ltd

Project Title
Chleansaid Wind Farm



Drawing Title
**Swept Path Analysis
Nordex N163 (Tower Section 5m)
Pol #10 A9 Bends 1**

Drawn	Date	Checked	Date	Approved	Date
JW	20/09/21	JH	20/09/21	JH	20/09/21

Scale	Orig Size	Dimensions
1:1000	A3	METRES

Project No. 662367 Drawing File

Drawing No. 662367-10-49 Rev. A

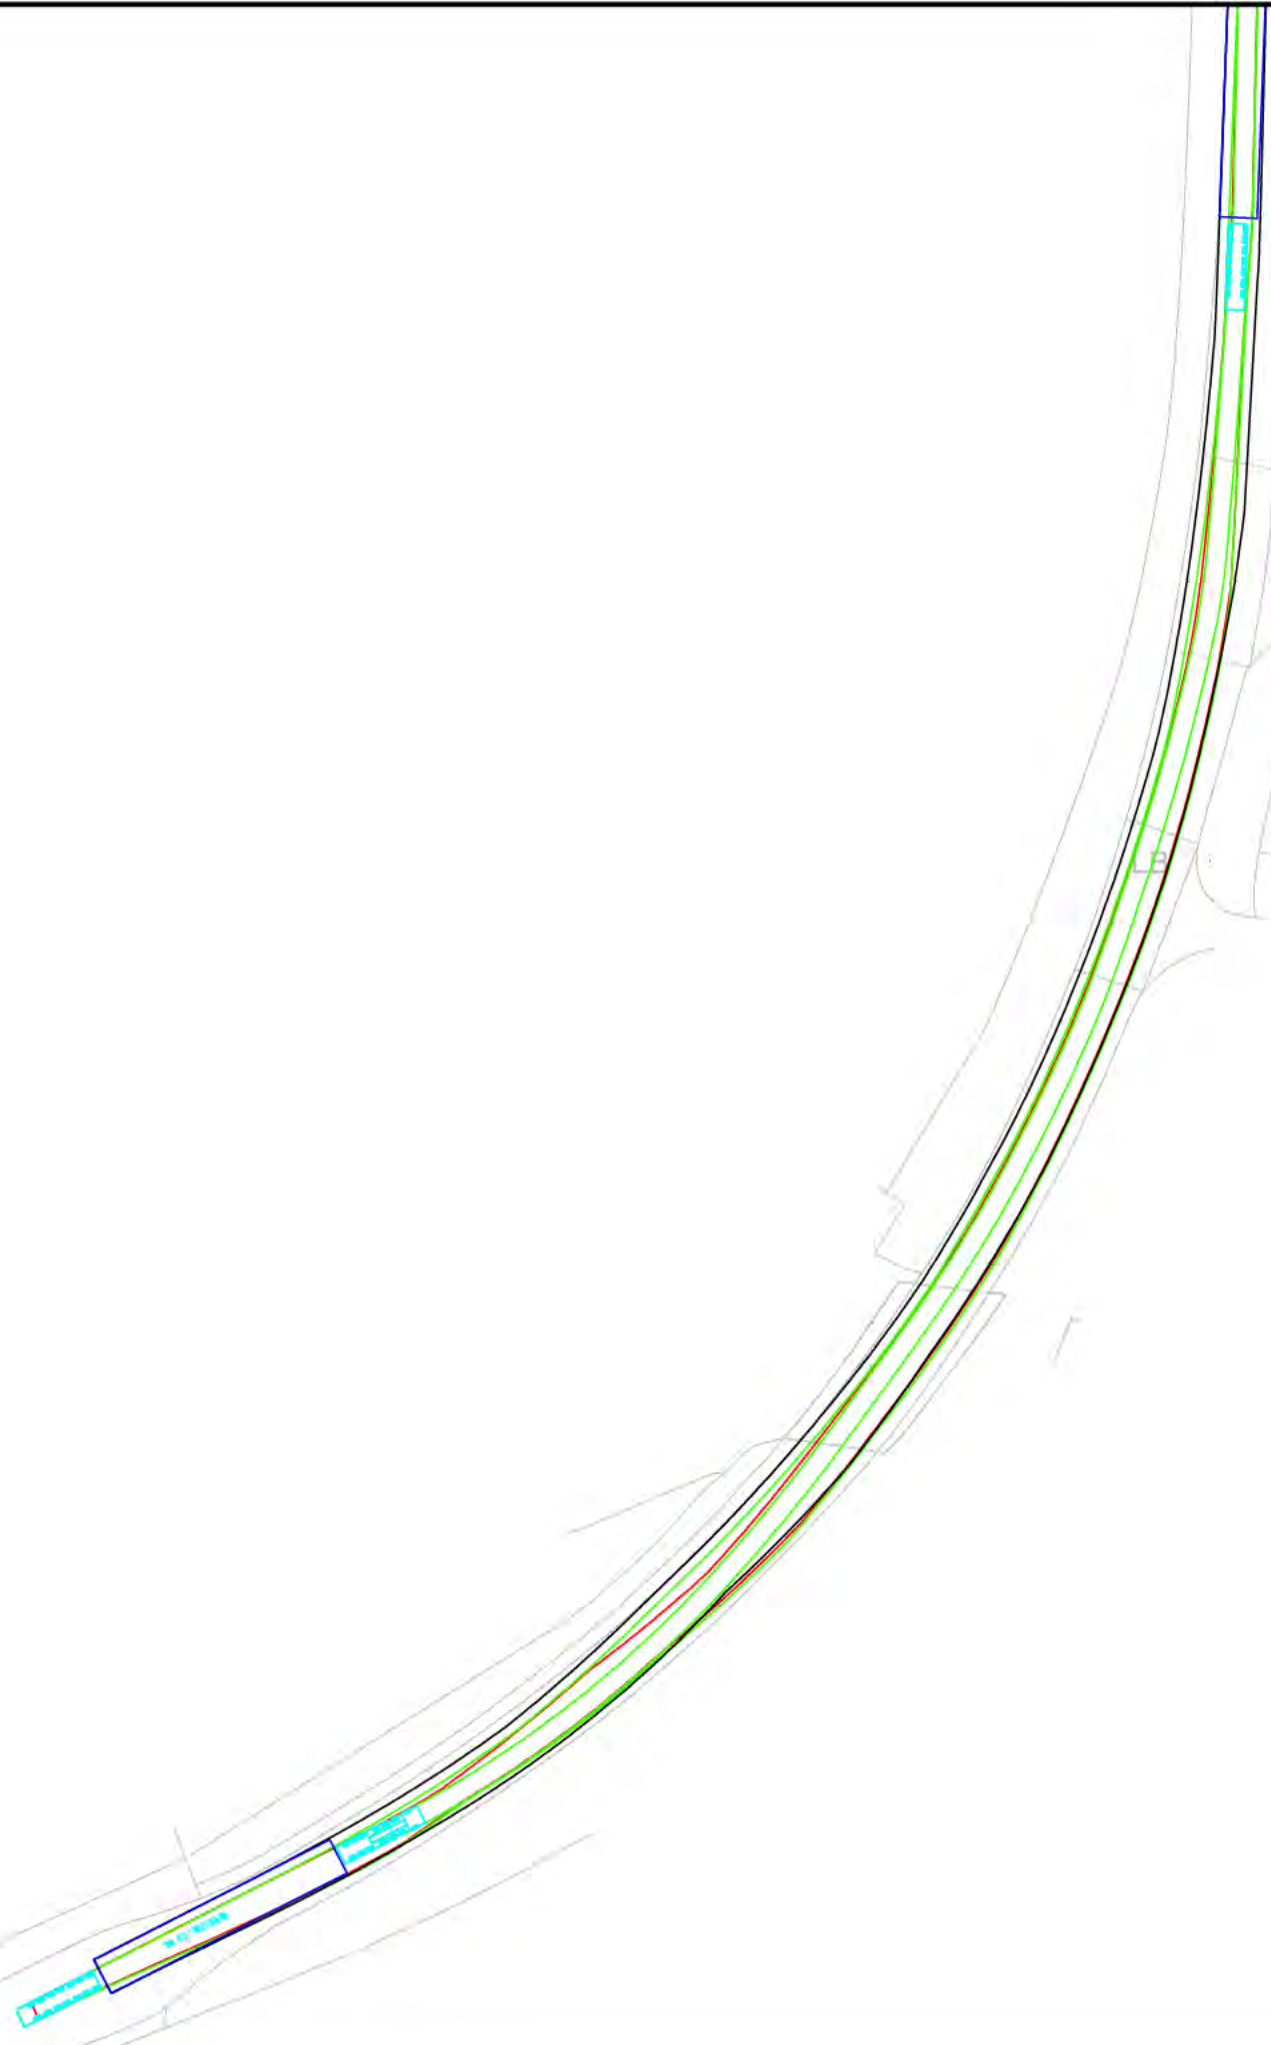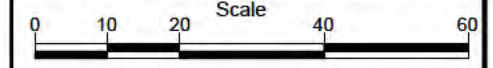



Legend

- Overrun Area
- Oversail Area

Rev.	Date	Amendment	Drawn	Chkd.	Appd.
A	30/09/21	Swept path and hatching updated	JW	JH	JH



Fourways House
57 Hilton Street
Manchester
M1 2EJ

Tel: +44 (0) 161 236 2757
Email: communications@rsk.co.uk
Web: www.rsk.co.uk

Client
ESB Asset Development (UK) Ltd

Project Title
Chleansaid Wind Farm


Drawing Title
**Swept Path Analysis
Nordex N163 (Tower Section 5m)
Pol #11 A9 Bends 2**

Drawn	Date	Checked	Date	Approved	Date
JW	20/09/21	JH	20/09/21	JH	20/09/21

Scale	Orig Size	Dimensions
1:750	A3	METRES

Project No. 662367	Drawing File
-----------------------	--------------

Drawing No. 662367-10-50	Rev. A
-----------------------------	-----------

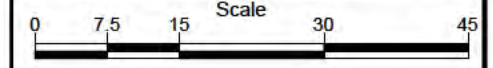



Legend

- Overrun Area
- Oversail Area

Rev.	Date	Amendment	Drawn	Chkd.	Appd.
A	30/09/21	Swept path and hatching updated	JW	JH	JH



Fourways House
57 Hilton Street
Manchester
M1 2EJ

Tel: +44 (0) 161 236 2757
Email: communications@rsk.co.uk
Web: www.rsk.co.uk

Client
ESB Asset Development (UK) Ltd

Project Title
Chleansaid Wind Farm


Drawing Title
**Swept Path Analysis
Nordex N163 (Tower Section 5m)
Pol #12 A9 Bends 3**


Drawn	Date	Checked	Date	Approved	Date
JW	20/09/21	JH	20/09/21	JH	20/09/21

Scale	Orig Size	Dimensions
1:1000	A3	METRES

Project No. 662367 Drawing File

Drawing No. 662367-10-51 Rev. A

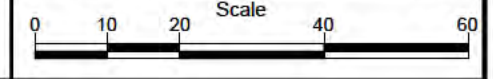

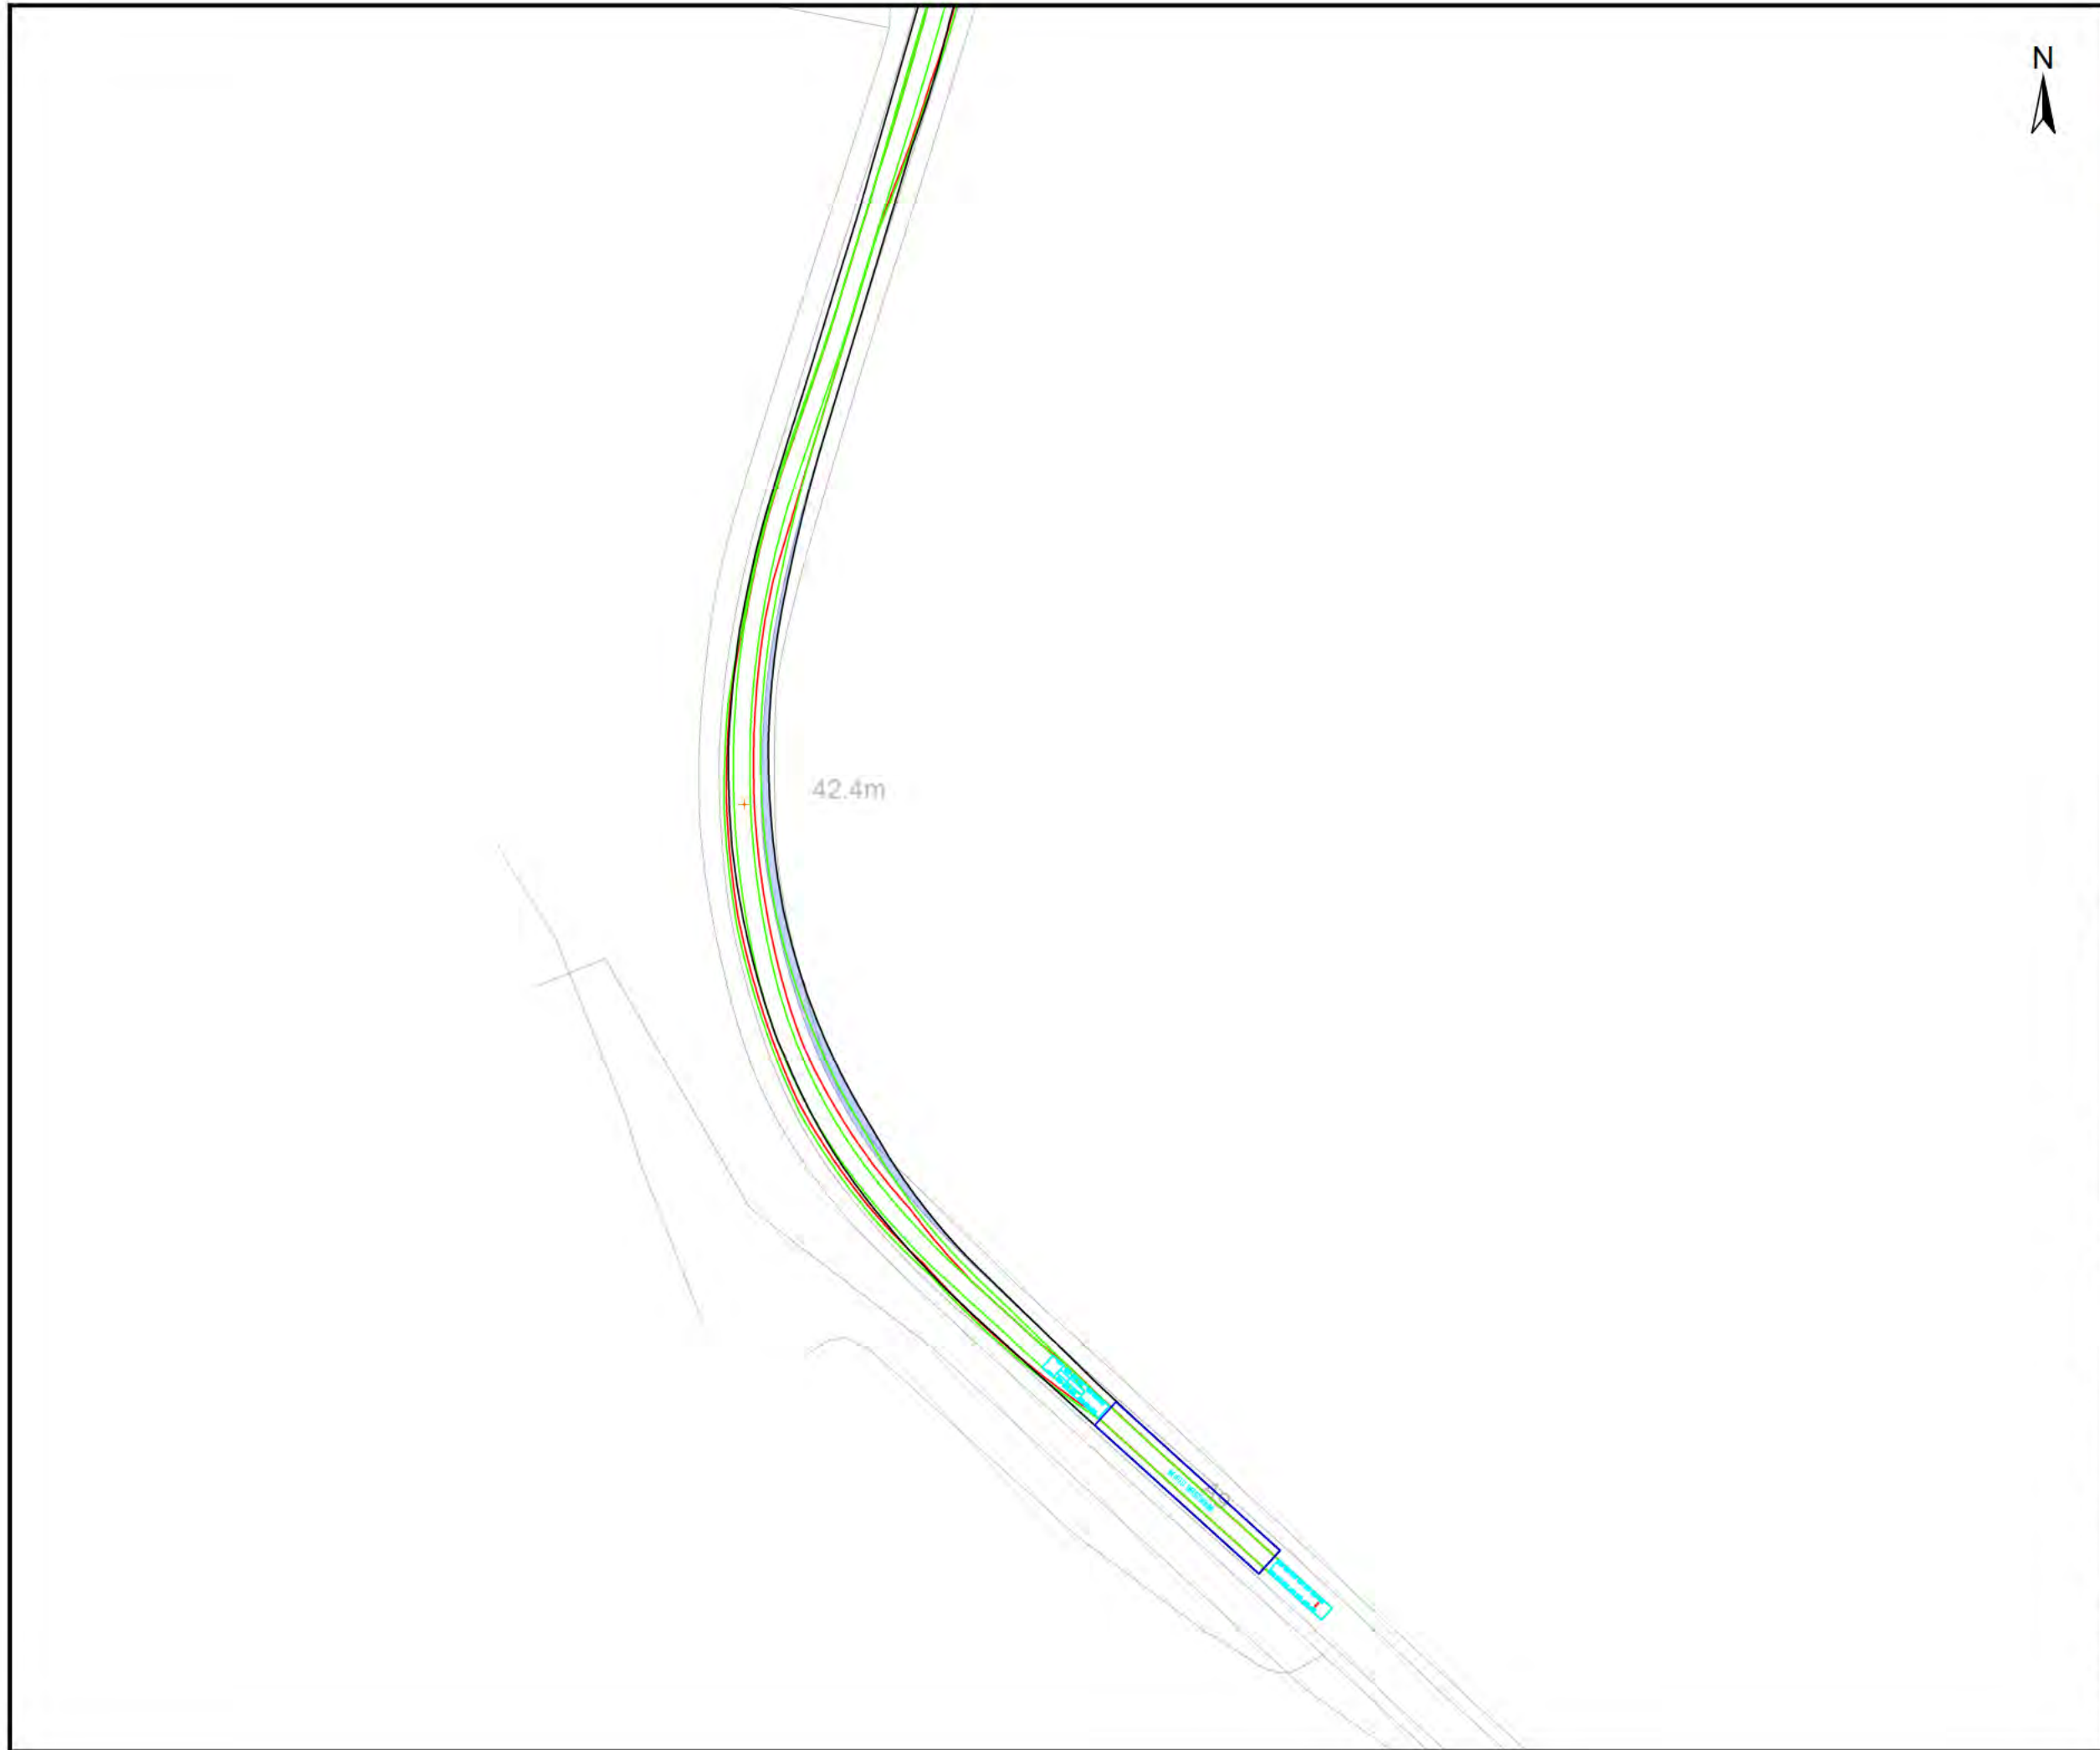

Legend

- Overrun Area
- Oversail Area

Rev.	Date	Amendment	Drawn	Chkd.	Appd.
A	30/09/21	Swept path and hatching updated	JW	JH	JH



Fourways House
57 Hilton Street
Manchester
M1 2EJ

Tel: +44 (0) 161 236 2757
Email: communications@rsk.co.uk
Web: www.rsk.co.uk

Client
ESB Asset Development (UK) Ltd

Project Title
Chleansaid Wind Farm

Drawing Title
**Swept Path Analysis
Nordex N163 (Tower Section 5m)
Pol #13 A9 Bends 4**

Drawn	Date	Checked	Date	Approved	Date
JW	20/09/21	JH	20/09/21	JH	20/09/21

Scale	Orig Size	Dimensions
1:1000	A3	METRES

Project No. 662367	Drawing File
-----------------------	--------------

Drawing No. 662367-10-52	Rev. A
-----------------------------	-----------





Legend

- Overrun Area
- Oversail Area

Rev.	Date	Amendment	Drawn	Chkd.	Appd.
A	30/09/21	Swept path and hatching updated	JW	JH	JH



Fourways House
57 Hilton Street
Manchester
M1 2EJ

Tel: +44 (0) 161 236 2757
Email: communications@rsk.co.uk
Web: www.rsk.co.uk

Client
ESB Asset Development (UK) Ltd

Project Title
Chleansaid Wind Farm

Drawing Title
**Swept Path Analysis
Nordex N163 (Tower Section 5m)
Pol #14 A9 Bends 5**

Drawn	Date	Checked	Date	Approved	Date
JW	20/09/21	JH	20/09/21	JH	20/09/21

Scale	Orig Size	Dimensions
1:1000	A3	METRES

Project No.	Drawing File
662367	

Drawing No.	Rev.
662367-10-53	A





Legend

- Overrun Area
- Oversail Area

Rev.	Date	Amendment	Drawn	Chkd.	Appd.
A	30/09/21	Swept path and hatching updated	JW	JH	JH



Fourways House
57 Hilton Street
Manchester
M1 2EJ

Tel: +44 (0) 161 236 2757
Email: communications@rsk.co.uk
Web: www.rsk.co.uk

Client
ESB Asset Development (UK) Ltd

Project Title
Chleansaid Wind Farm


Drawing Title
**Swept Path Analysis
Nordex N163 (Tower Section 5m)
Pol #15 A9 Bends 6**

Drawn	Date	Checked	Date	Approved	Date
JW	20/09/21	JH	20/09/21	JH	20/09/21

Scale	Orig Size	Dimensions
1:750	A3	METRES

Project No. 662367 Drawing File

Drawing No. 662367-10-54 Rev. A

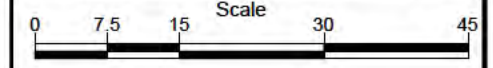



Legend

- Overrun Area
- Oversail Area

Rev.	Date	Amendment	Drawn	Chkd.	Appd.
A	30/09/21	Swept path and hatching updated	JW	JH	JH



Fourways House
57 Hilton Street
Manchester
M1 2EJ

Tel: +44 (0) 161 236 2757
Email: communications@rsk.co.uk
Web: www.rsk.co.uk

Client
ESB Asset Development (UK) Ltd

Project Title
Chleansaid Wind Farm


Drawing Title
**Swept Path Analysis
Nordex N163 (Tower Section 5m)
Pol #16 A9 Bends 7**

Drawn	Date	Checked	Date	Approved	Date
JW	20/09/21	JH	20/09/21	JH	20/09/21

Scale	Orig Size	Dimensions
1:1000	A3	METRES

Project No. 662367	Drawing File
-----------------------	--------------

Drawing No. 662367-10-55	Rev. A
-----------------------------	-----------

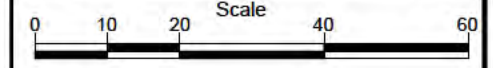



A 839



Legend

- Overrun Area
- Oversail Area

Rev.	Date	Amendment	Drawn	Chkd.	Appd.
A	30/09/21	Swept path and hatching updated	JW	JH	JH



Fourways House
57 Hilton Street
Manchester
M1 2EJ

Tel: +44 (0) 161 236 2757
Email: communications@rsk.co.uk
Web: www.rsk.co.uk

Client
ESB Asset Development (UK) Ltd

Project Title
Chleansaid Wind Farm


Drawing Title
**Swept Path Analysis
Nordex N163 (Tower Section 5m)
Pol #17 A9/A839 Junction**

Drawn	Date	Checked	Date	Approved	Date
JW	20/09/21	JH	20/09/21	JH	20/09/21

Scale	Orig Size	Dimensions
1:1000	A3	METRES

Project No.	Drawing File
662367	

Drawing No.	Rev.
662367-10-56	A

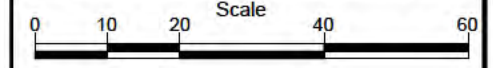



Legend

- Overrun Area
- Oversail Area

Rev.	Date	Amendment	Drawn	Chkd.	Appd.
A	30/09/21	Swept path and hatching updated	JW	JH	JH



Fourways House
57 Hilton Street
Manchester
M1 2EJ

Tel: +44 (0) 161 236 2757
Email: communications@rsk.co.uk
Web: www.rsk.co.uk

Client
ESB Asset Development (UK) Ltd

Project Title
Chleansaid Wind Farm


Drawing Title
**Swept Path Analysis
Nordex N163 (Tower Section 5m)
Pol #18 A839 Rogart Bends 1**

Drawn	Date	Checked	Date	Approved	Date
JW	20/09/21	JH	20/09/21	JH	20/09/21

Scale	Orig Size	Dimensions
1:1000	A3	METRES

Project No. 662367	Drawing File
-----------------------	--------------

Drawing No. 662367-10-57	Rev. A
-----------------------------	-----------

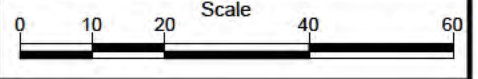



Legend

- Overrun Area
- Oversail Area



Rev.	Date	Amendment	Drawn	Chkd.	Appd.
A	30/09/21	Swept path and hatching updated	JW	JH	JH



Fourways House
57 Hilton Street
Manchester
M1 2EJ

Tel: +44 (0) 161 236 2757
Email: communications@rsk.co.uk
Web: www.rsk.co.uk

Client
ESB Asset Development (UK) Ltd

Project Title
Chleansaid Wind Farm


Drawing Title
**Swept Path Analysis
Nordex N163 (Tower Section 5m)
Pol #19 A839 Rogart Bends 2**

Drawn	Date	Checked	Date	Approved	Date
JW	20/09/21	JH	20/09/21	JH	20/09/21

Scale	Orig Size	Dimensions
1:1000	A3	METRES

Project No. 662367	Drawing File
-----------------------	--------------

Drawing No. 662367-10-58	Rev. A
-----------------------------	-----------

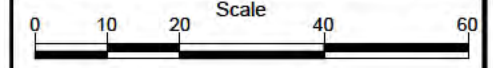



Legend

- Overrun Area
- Oversail Area

Rev.	Date	Amendment	Drawn	Chkd.	Appd.
A	30/09/21	Swept path and hatching updated	JW	JH	JH



Fourways House
57 Hilton Street
Manchester
M1 2EJ

Tel: +44 (0) 161 236 2757
Email: communications@rsk.co.uk
Web: www.rsk.co.uk

Client
ESB Asset Development (UK) Ltd

Project Title
Chleansaid Wind Farm


Drawing Title
**Swept Path Analysis
Nordex N163 (Tower Section 5m)
Pol #20 A839 Rogart Bends 3**

Drawn	Date	Checked	Date	Approved	Date
JW	20/09/21	JH	20/09/21	JH	20/09/21

Scale	Orig Size	Dimensions
1:750	A3	METRES

Project No.	Drawing File
662367	

Drawing No.	Rev.
662367-10-59	A

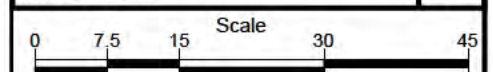



Legend

	Overrun Area
	Oversail Area

Rev.	Date	Amendment	Drawn	Chkd.	Appd.
A	30/09/21	Swept path and hatching updated	JW	JH	JH



Fourways House
57 Hilton Street
Manchester
M1 2EJ

Tel: +44 (0) 161 236 2757
Email: communications@rsk.co.uk
Web: www.rsk.co.uk

Client
ESB Asset Development (UK) Ltd

Project Title
Chleansaid Wind Farm


Drawing Title
**Swept Path Analysis
Nordex N163 (Tower Section 5m)
Pol #21 A839 Rogart Bends 4**


Drawn	Date	Checked	Date	Approved	Date
JW	20/09/21	JH	20/09/21	JH	20/09/21

Scale	Orig Size	Dimensions
1:1000	A3	METRES

Project No.	Drawing File
662367	

Drawing No.	Rev.
662367-10-60	A

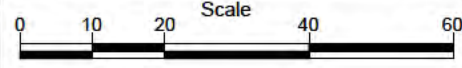

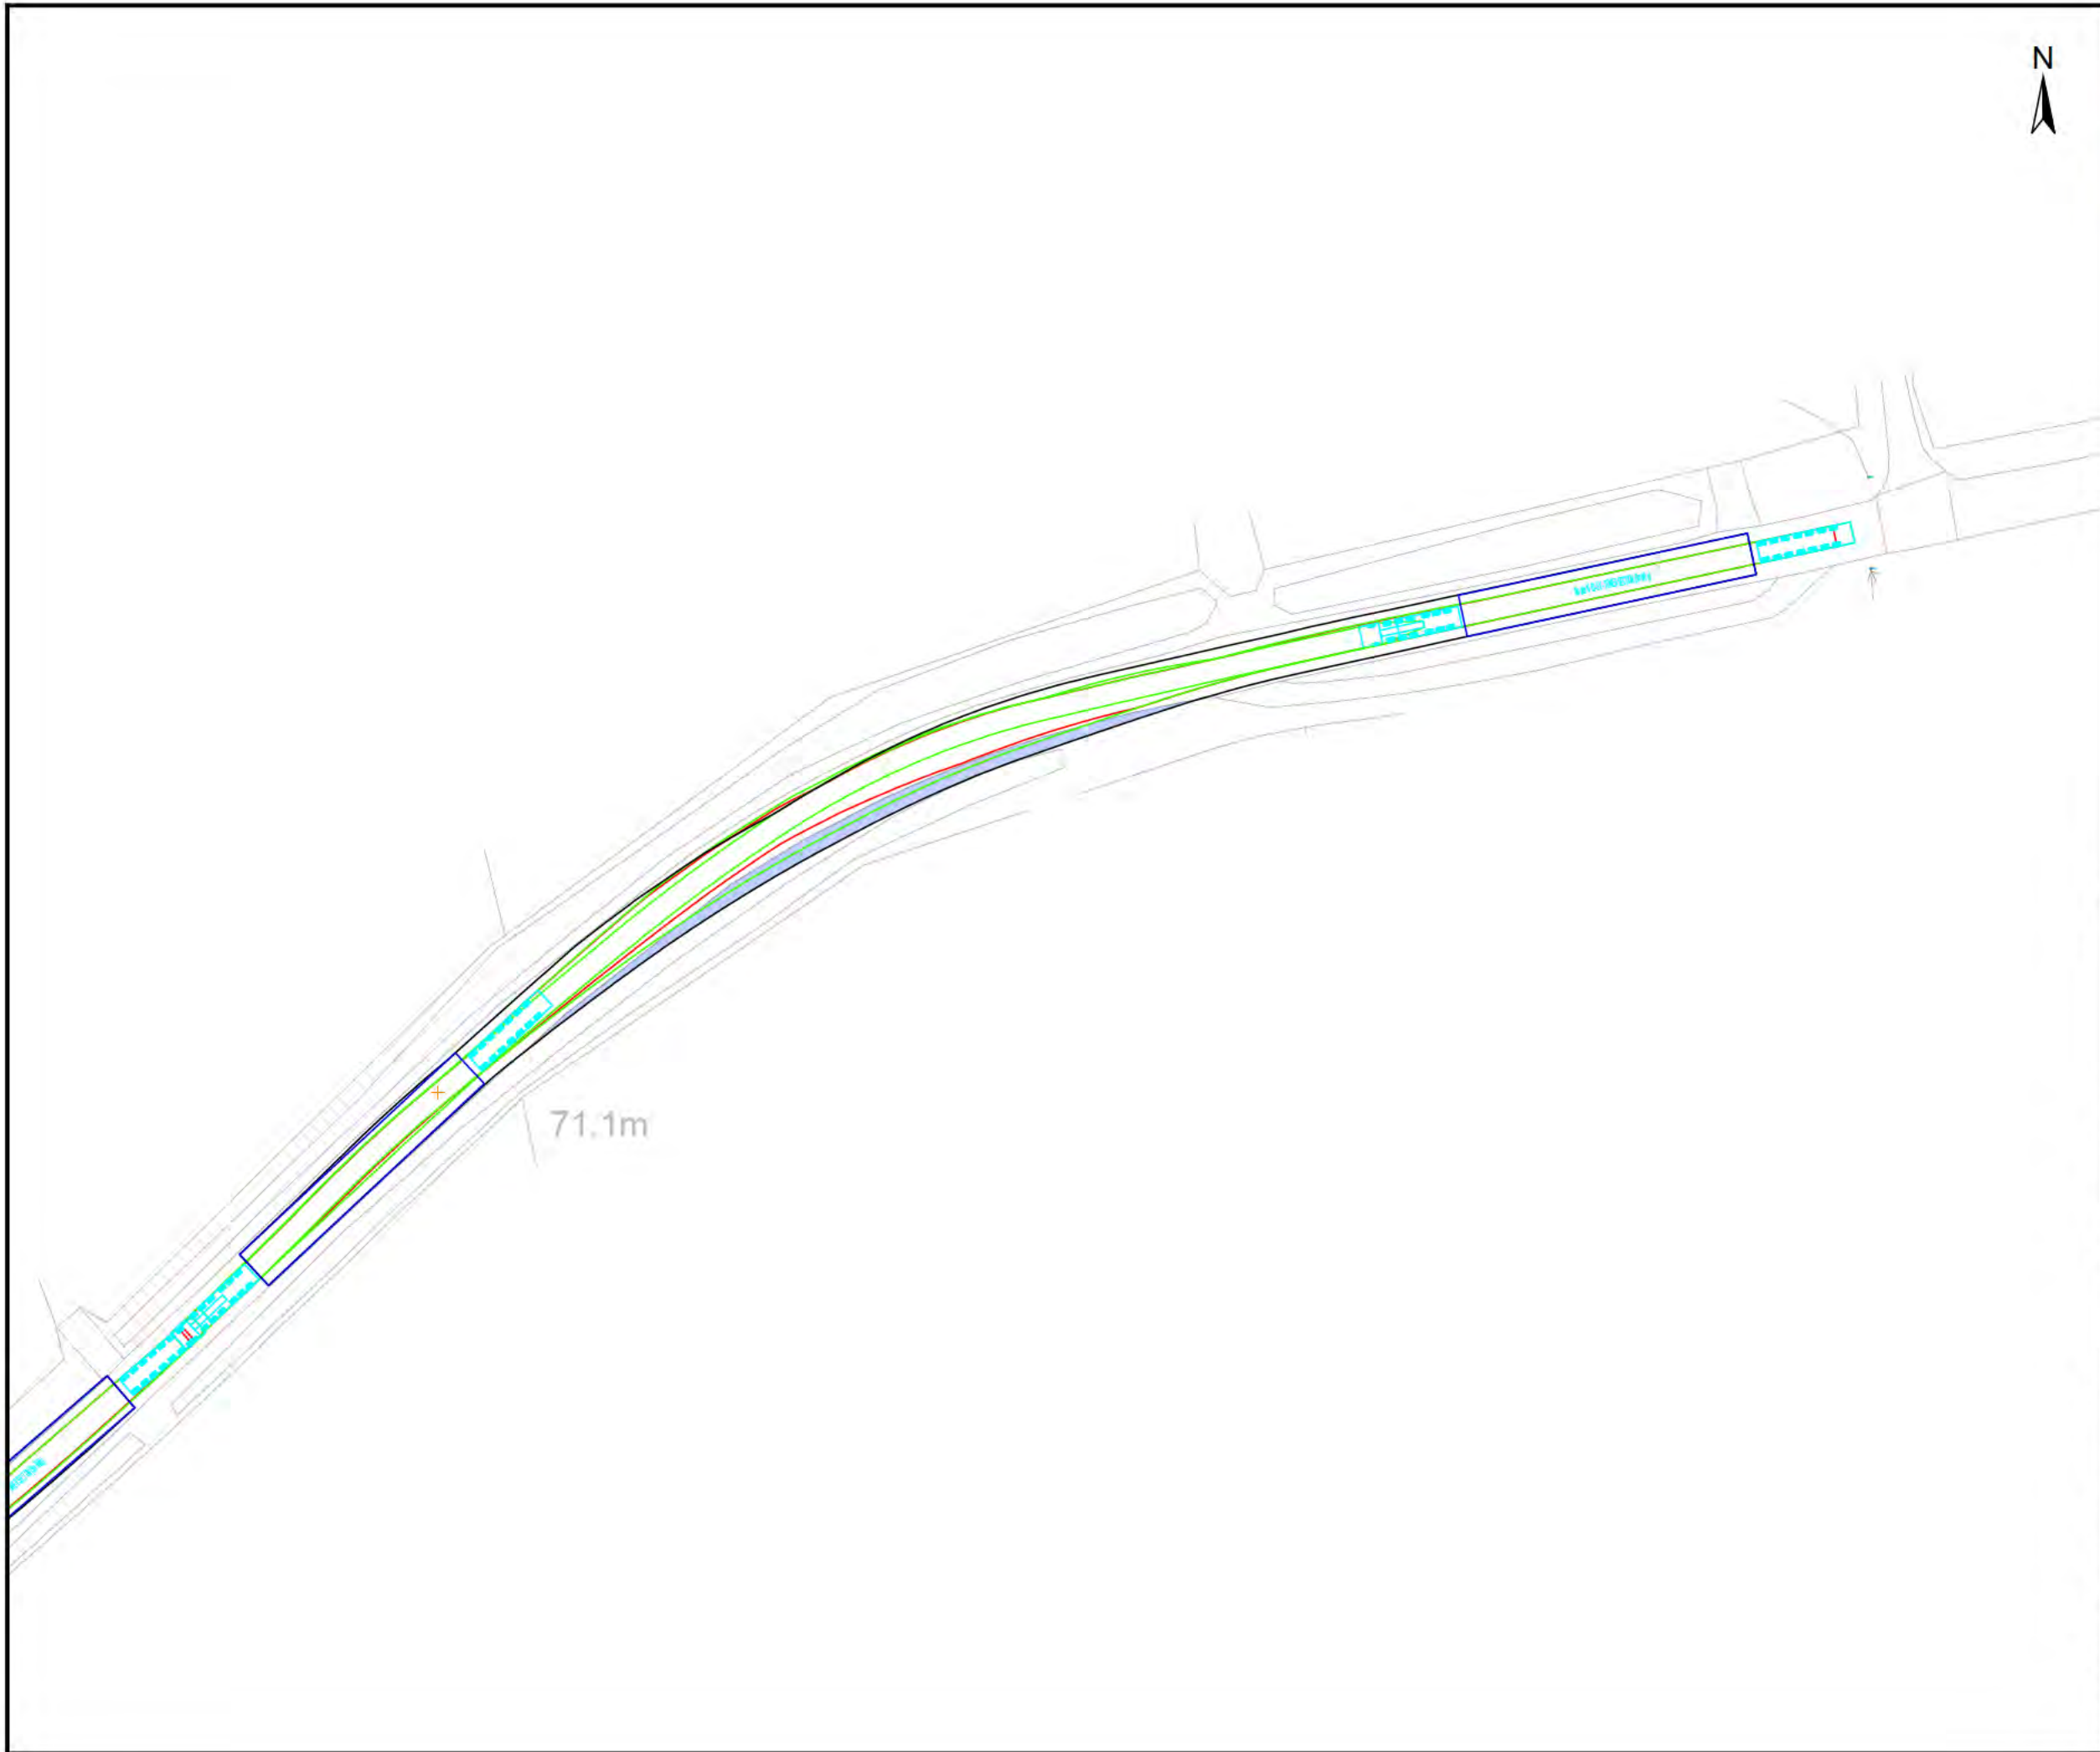

Legend

- Overrun Area
- Oversail Area

Rev.	Date	Amendment	Drawn	Chkd.	Appd.
A	30/09/21	Swept path and hatching updated	JW	JH	JH



Fourways House
57 Hilton Street
Manchester
M1 2EJ

Tel: +44 (0) 161 236 2757
Email: communications@rsk.co.uk
Web: www.rsk.co.uk

Client
ESB Asset Development (UK) Ltd

Project Title
Chleansaid Wind Farm

Drawing Title
**Swept Path Analysis
Nordex N163 (Tower Section 5m)
Pol #22 A839 near Muie 1**


Drawn	Date	Checked	Date	Approved	Date
JW	20/09/21	JH	20/09/21	JH	20/09/21

Scale	Orig Size	Dimensions
1:750	A3	METRES

Project No.	Drawing File
662367	

Drawing No.	Rev.
662367-10-61	A



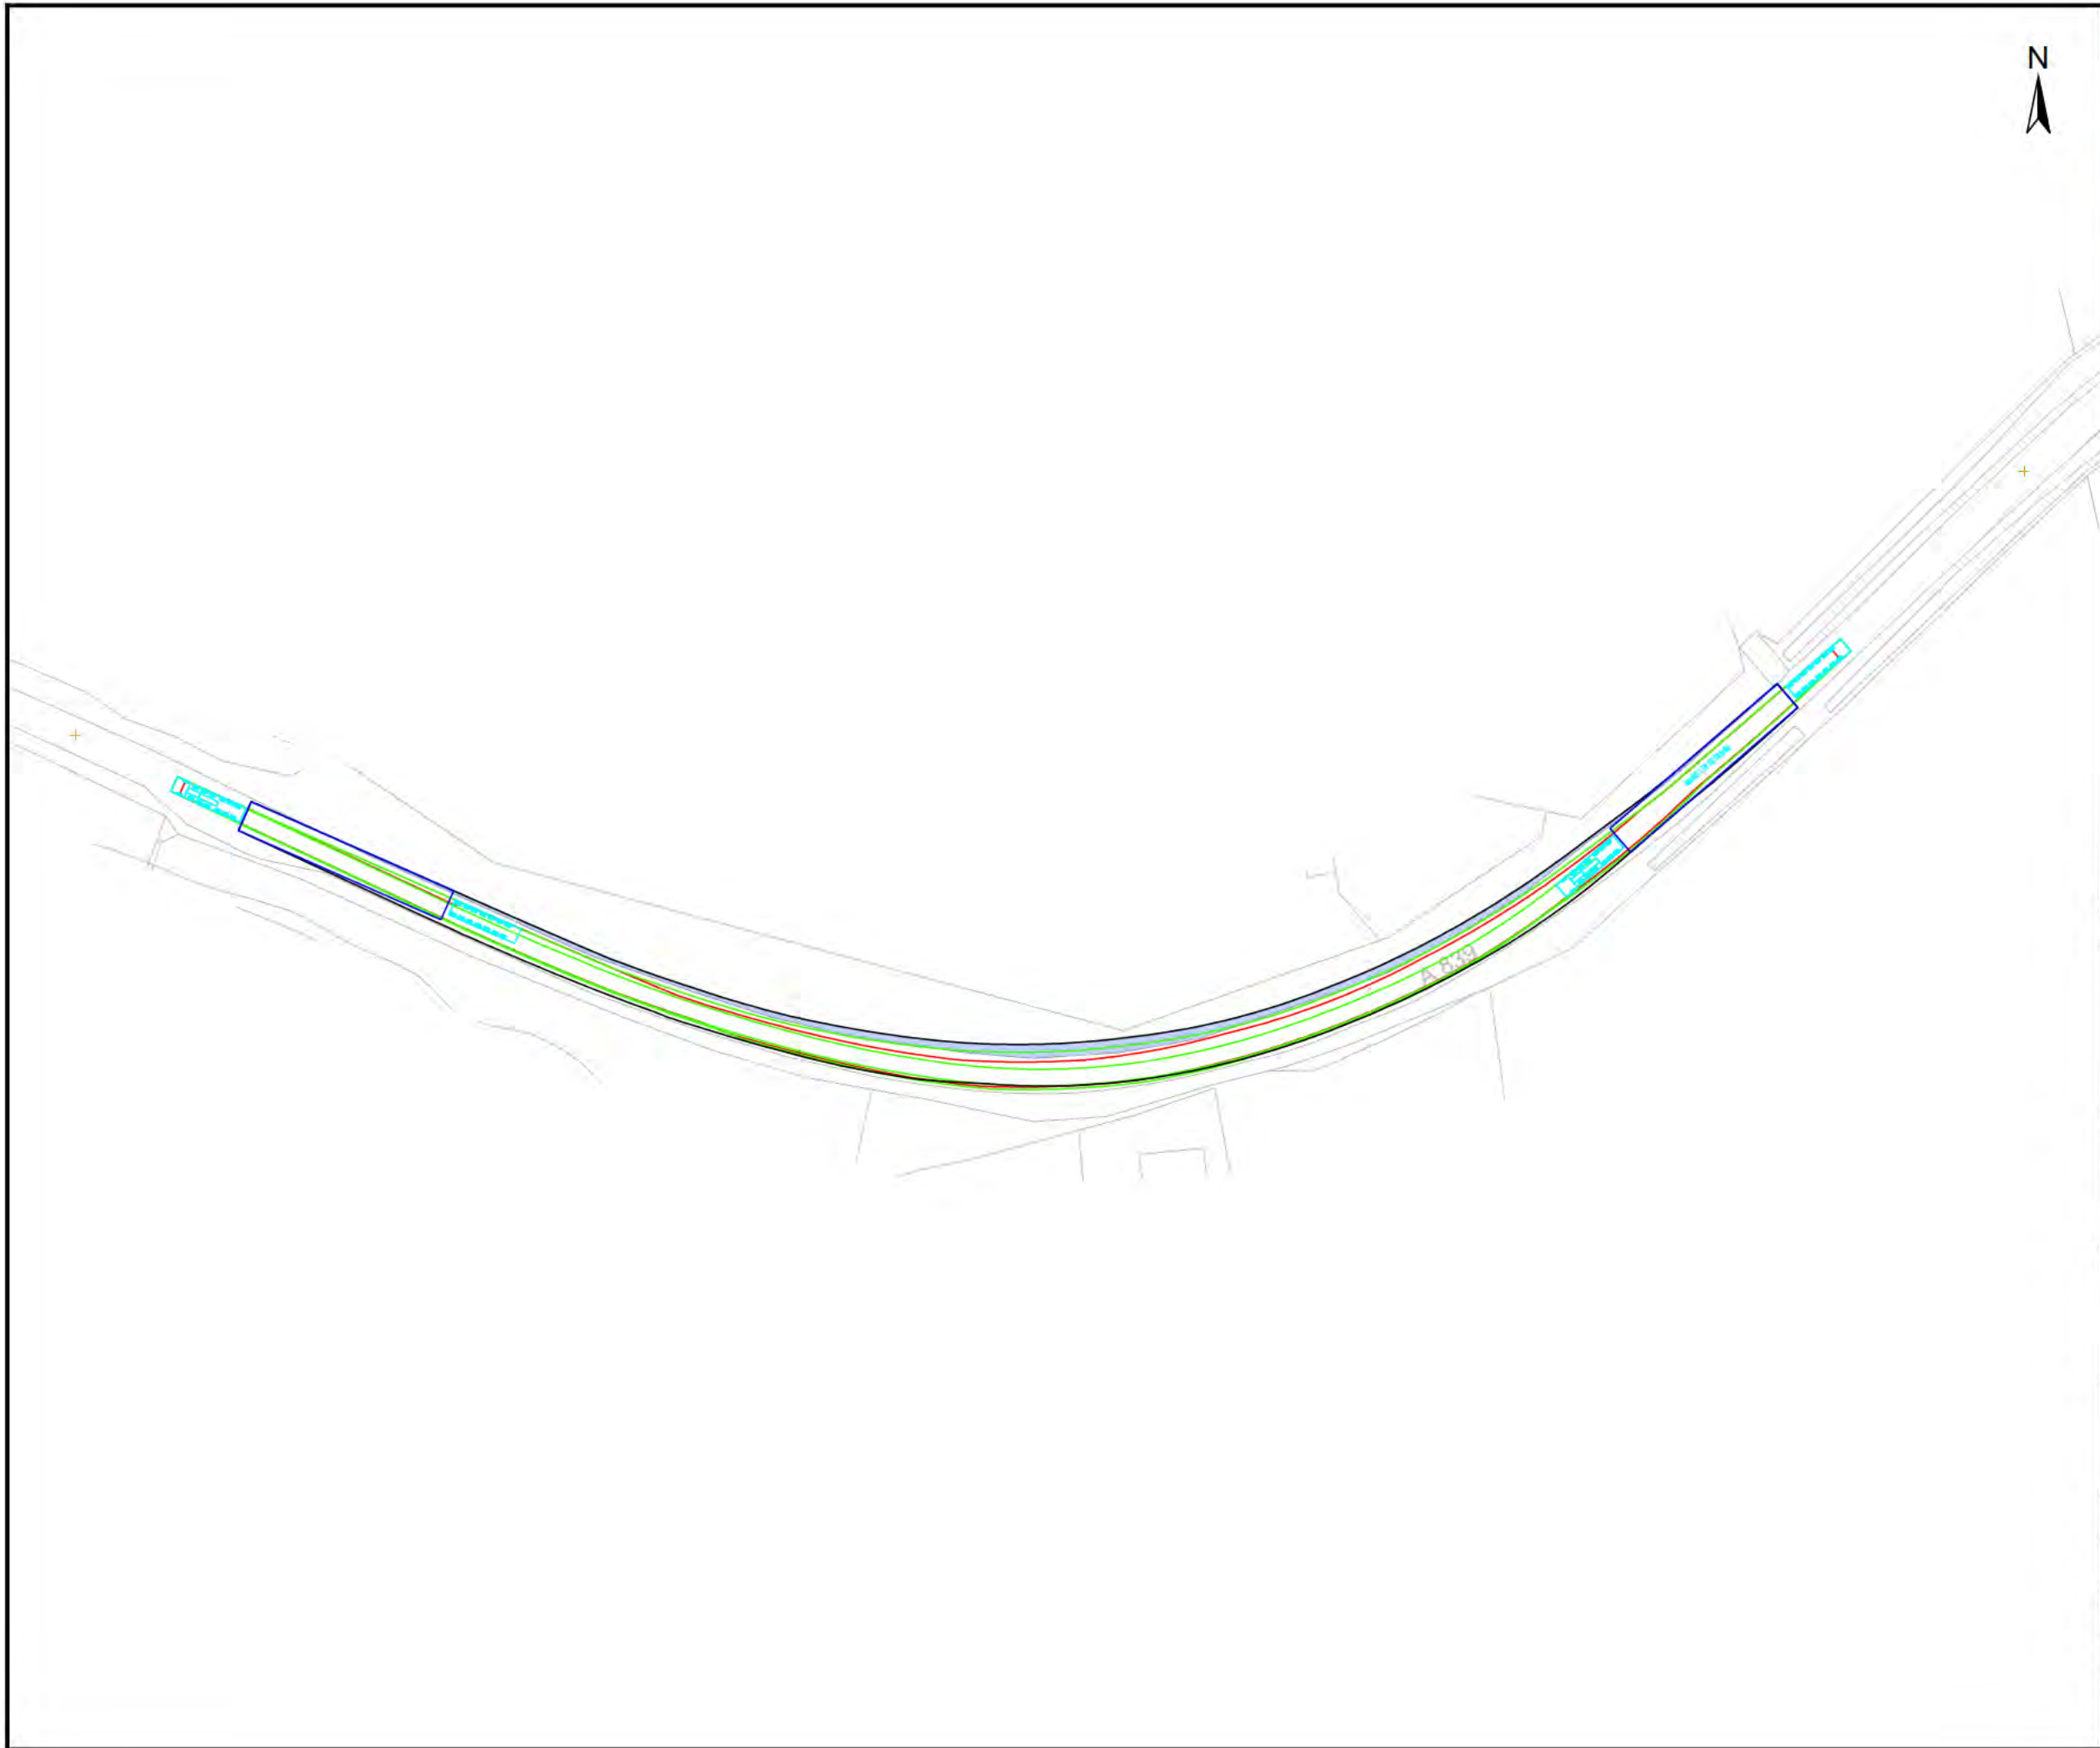

Legend

- Overrun Area
- Oversail Area

Rev.	Date	Amendment	Drawn	Chkd.	Appd.
A	30/09/21	Swept path and hatching updated	JW	JH	JH



Fourways House
57 Hilton Street
Manchester
M1 2EJ

Tel: +44 (0) 161 236 2757
Email: communications@rsk.co.uk
Web: www.rsk.co.uk

Client
ESB Asset Development (UK) Ltd

Project Title
Chleansaid Wind Farm


Drawing Title
**Swept Path Analysis
Nordex N163 (Tower Section 5m)
Pol #22 A839 near Muie 2**

Drawn	Date	Checked	Date	Approved	Date
JW	20/09/21	JH	20/09/21	JH	20/09/21

Scale	Orig Size	Dimensions
1:1000	A3	METRES

Project No. 662367 Drawing File


Drawing No. 662367-10-62 Rev. A

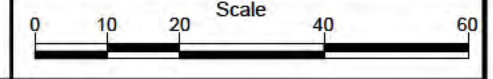



Legend

-  Overrun Area
-  Oversail Area

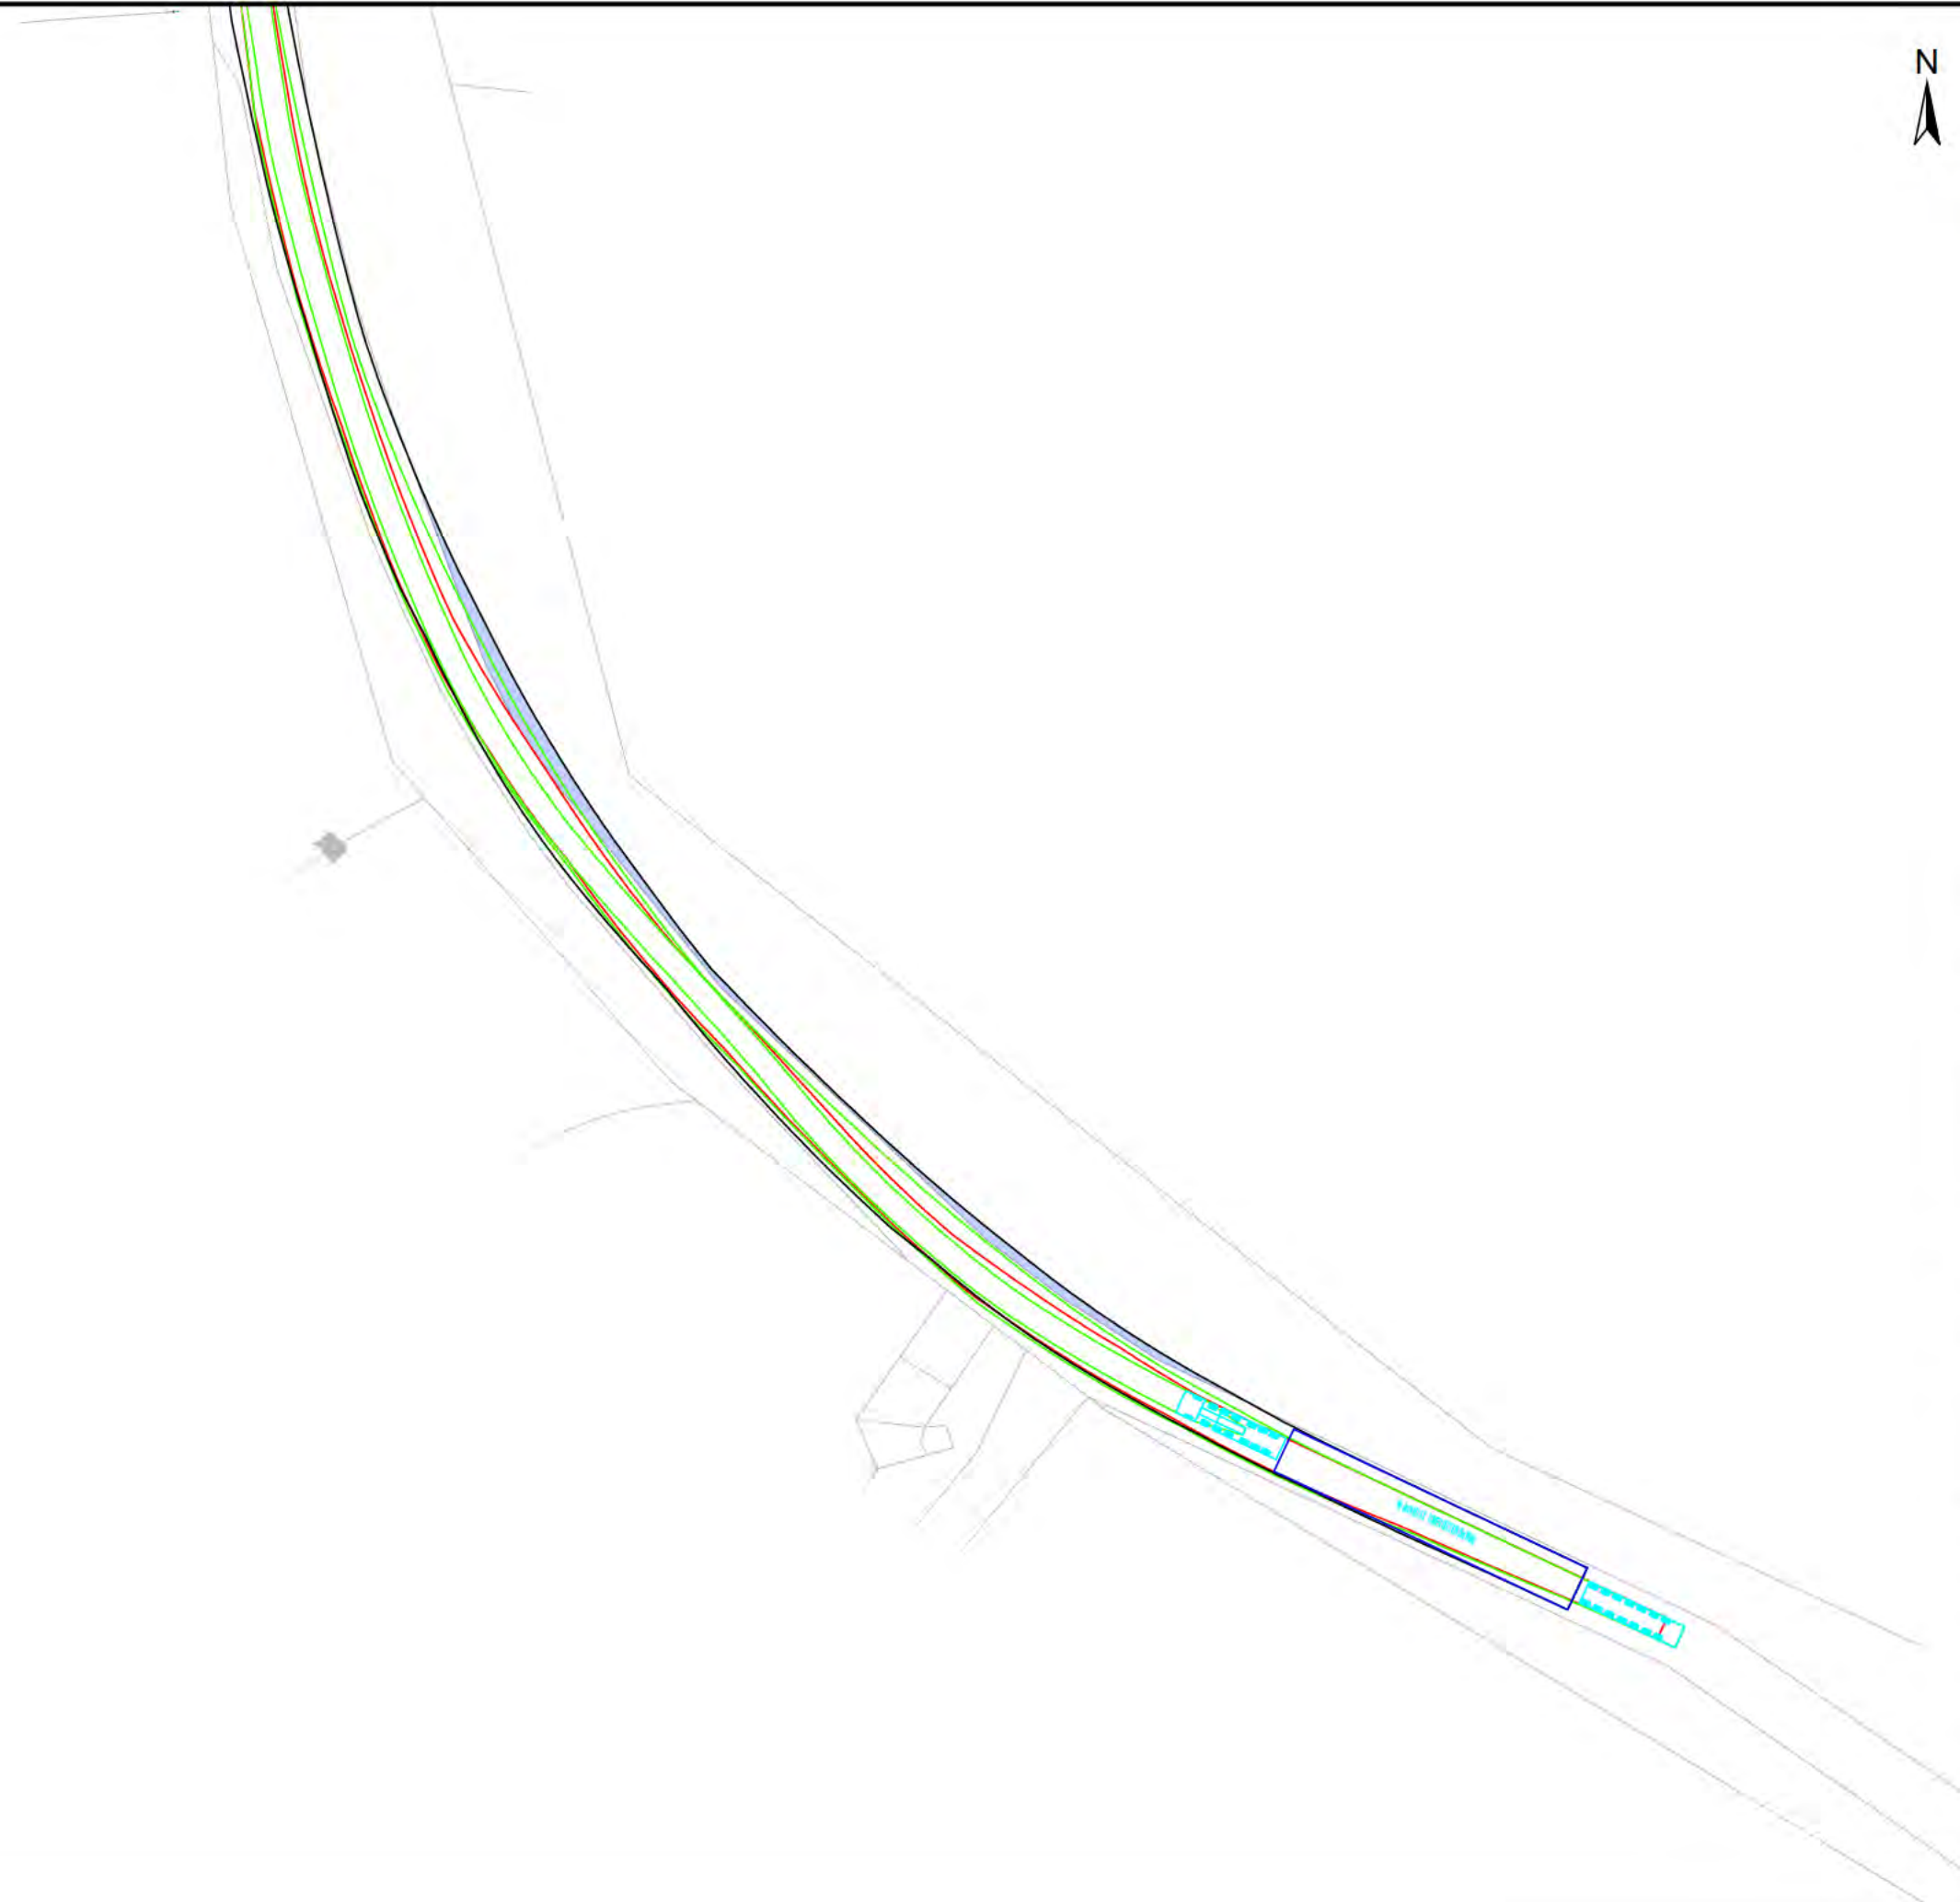

Rev.	Date	Amendment	Drawn	Chkd.	Appd.
A	30/09/21	Swept path and hatching updated	JW	JH	JH



Fourways House
57 Hilton Street
Manchester
M1 2EJ
Tel: +44 (0) 161 236 2757
Email: communications@rsk.co.uk
Web: www.rsk.co.uk

Client
ESB Asset Development (UK) Ltd

Project Title
Chleainsaid Wind Farm


Drawing Title
**Swept Path Analysis
Nordex N163 (Tower Section 5m)
Pol #23 A839 near Rhaoine 1**

Drawn	Date	Checked	Date	Approved	Date
JW	20/09/21	JH	20/09/21	JH	20/09/21

Scale	Orig Size	Dimensions
1:750	A3	METRES

Project No.	Drawing File
662367	

Drawing No.	Rev.
662367-10-63	A

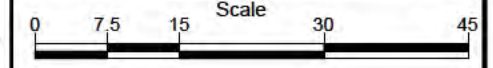



Legend

- Overrun Area
- Oversail Area

Rev.	Date	Amendment	Drawn	Chkd.	Appd.
A	30/09/21	Swept path and hatching updated	JW	JH	JH



Fourways House
57 Hilton Street
Manchester
M1 2EJ

Tel: +44 (0) 161 236 2757
Email: communications@rsk.co.uk
Web: www.rsk.co.uk

Client
ESB Asset Development (UK) Ltd

Project Title
Chleansaid Wind Farm


Drawing Title
**Swept Path Analysis
Nordex N163 (Tower Section 5m)
Pol #24 A839 near Rhaoine 2**


Drawn	Date	Checked	Date	Approved	Date
JW	20/09/21	JH	20/09/21	JH	20/09/21

Scale	Orig Size	Dimensions
1:750	A3	METRES

Project No. 662367 Drawing File

Drawing No. 662367-10-64 Rev. A

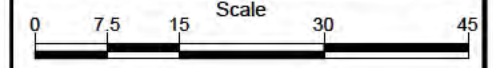

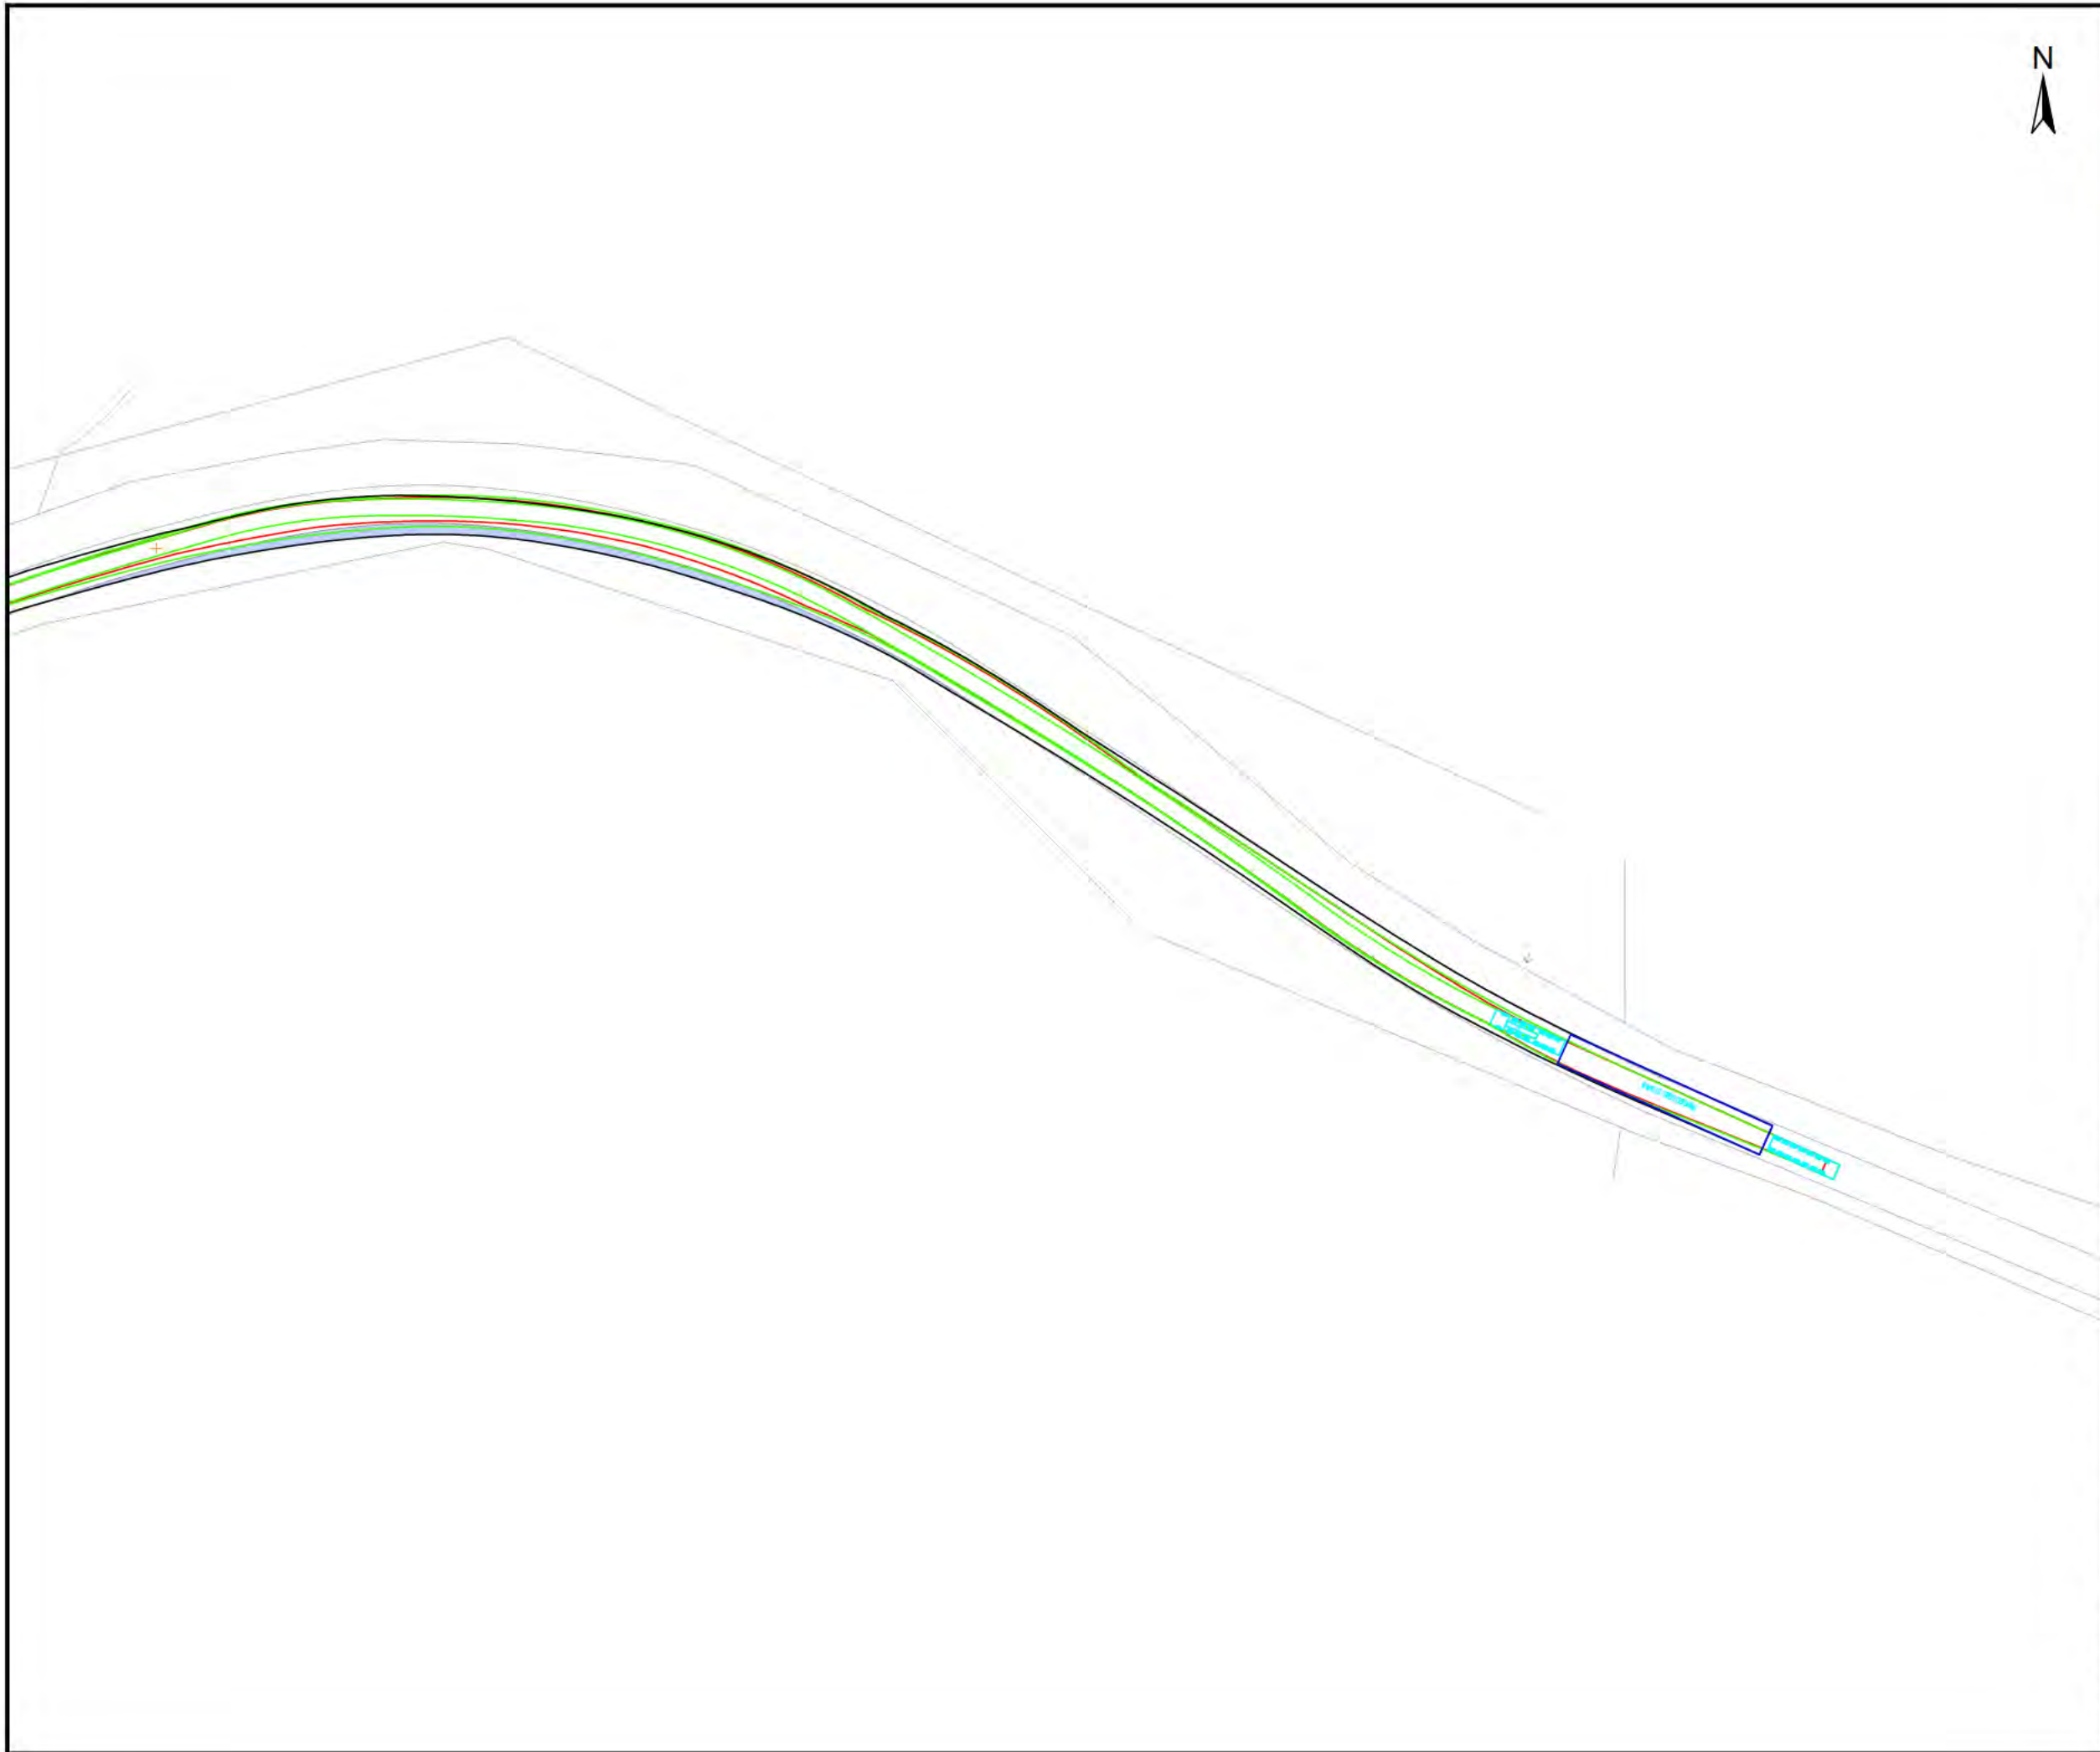

Legend

- Overrun Area
- Oversail Area

Rev.	Date	Amendment	Drawn	Chkd.	Appd.
A	30/09/21	Swept path and hatching updated	JW	JH	JH



Fourways House
57 Hilton Street
Manchester
M1 2EJ

Tel: +44 (0) 161 236 2757
Email: communications@rsk.co.uk
Web: www.rsk.co.uk

Client
ESB Asset Development (UK) Ltd

Project Title
Chleansaid Wind Farm


Drawing Title
**Swept Path Analysis
Nordex N163 (Tower Section 5m)
Pol #25 A839 West of Rhaoine 1**


Drawn	Date	Checked	Date	Approved	Date
JW	20/09/21	JH	20/09/21	JH	20/09/21

Scale	Orig Size	Dimensions
1:1000	A3	METRES

Project No. 662367	Drawing File
-----------------------	--------------

Drawing No. 662367-10-65	Rev. A
-----------------------------	-----------

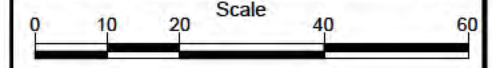

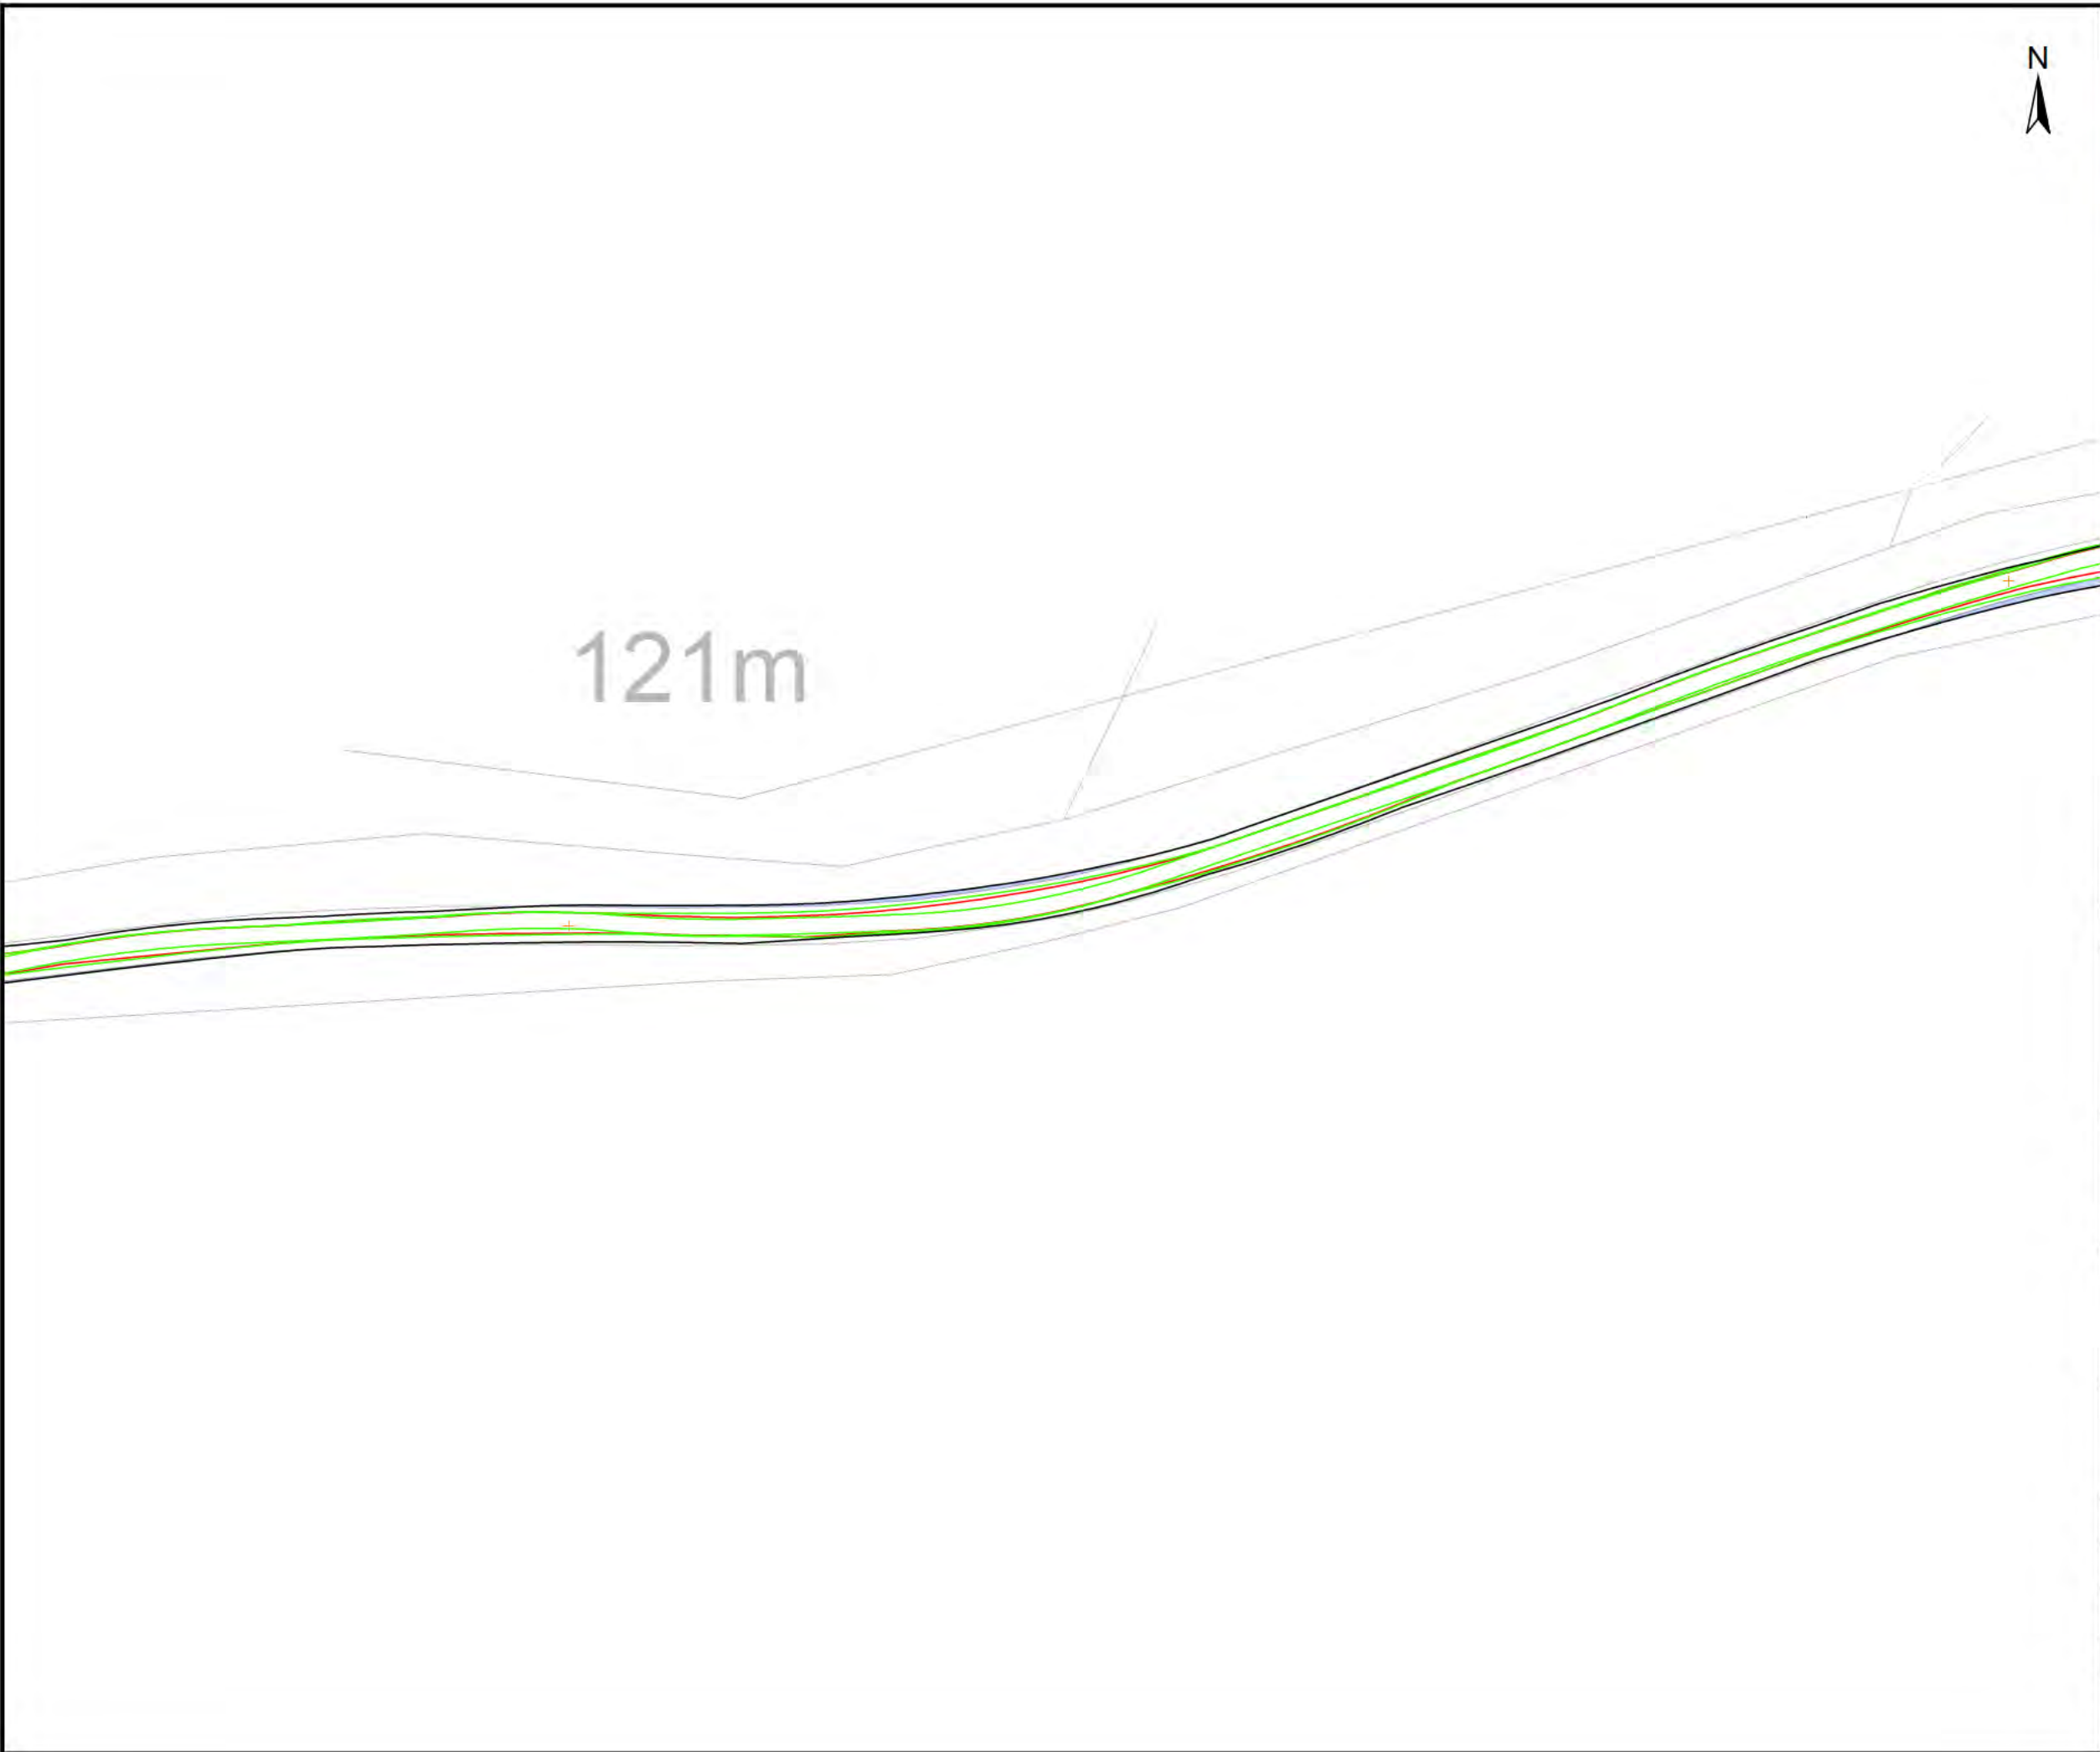

Legend

- Overrun Area
- Oversail Area

Rev.	Date	Amendment	Drawn	Chkd.	Appd.
A	30/09/21	Swept path and hatching updated	JW	JH	JH



Fourways House
57 Hilton Street
Manchester
M1 2EJ

Tel: +44 (0) 161 236 2757
Email: communications@rsk.co.uk
Web: www.rsk.co.uk

Client
ESB Asset Development (UK) Ltd

Project Title
Chleansaid Wind Farm


Drawing Title
**Swept Path Analysis
Nordex N163 (Tower Section 5m)
Pol #26 A839 West of Rhaoine 2**

Drawn	Date	Checked	Date	Approved	Date
JW	20/09/21	JH	20/09/21	JH	20/09/21

Scale	Orig Size	Dimensions
1:1000	A3	METRES

Project No. 662367	Drawing File
-----------------------	--------------

Drawing No. 662367-10-66	Rev. A
-----------------------------	-----------

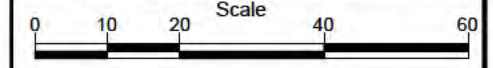




Legend

 Overrun Area

 Oversail Area

138m

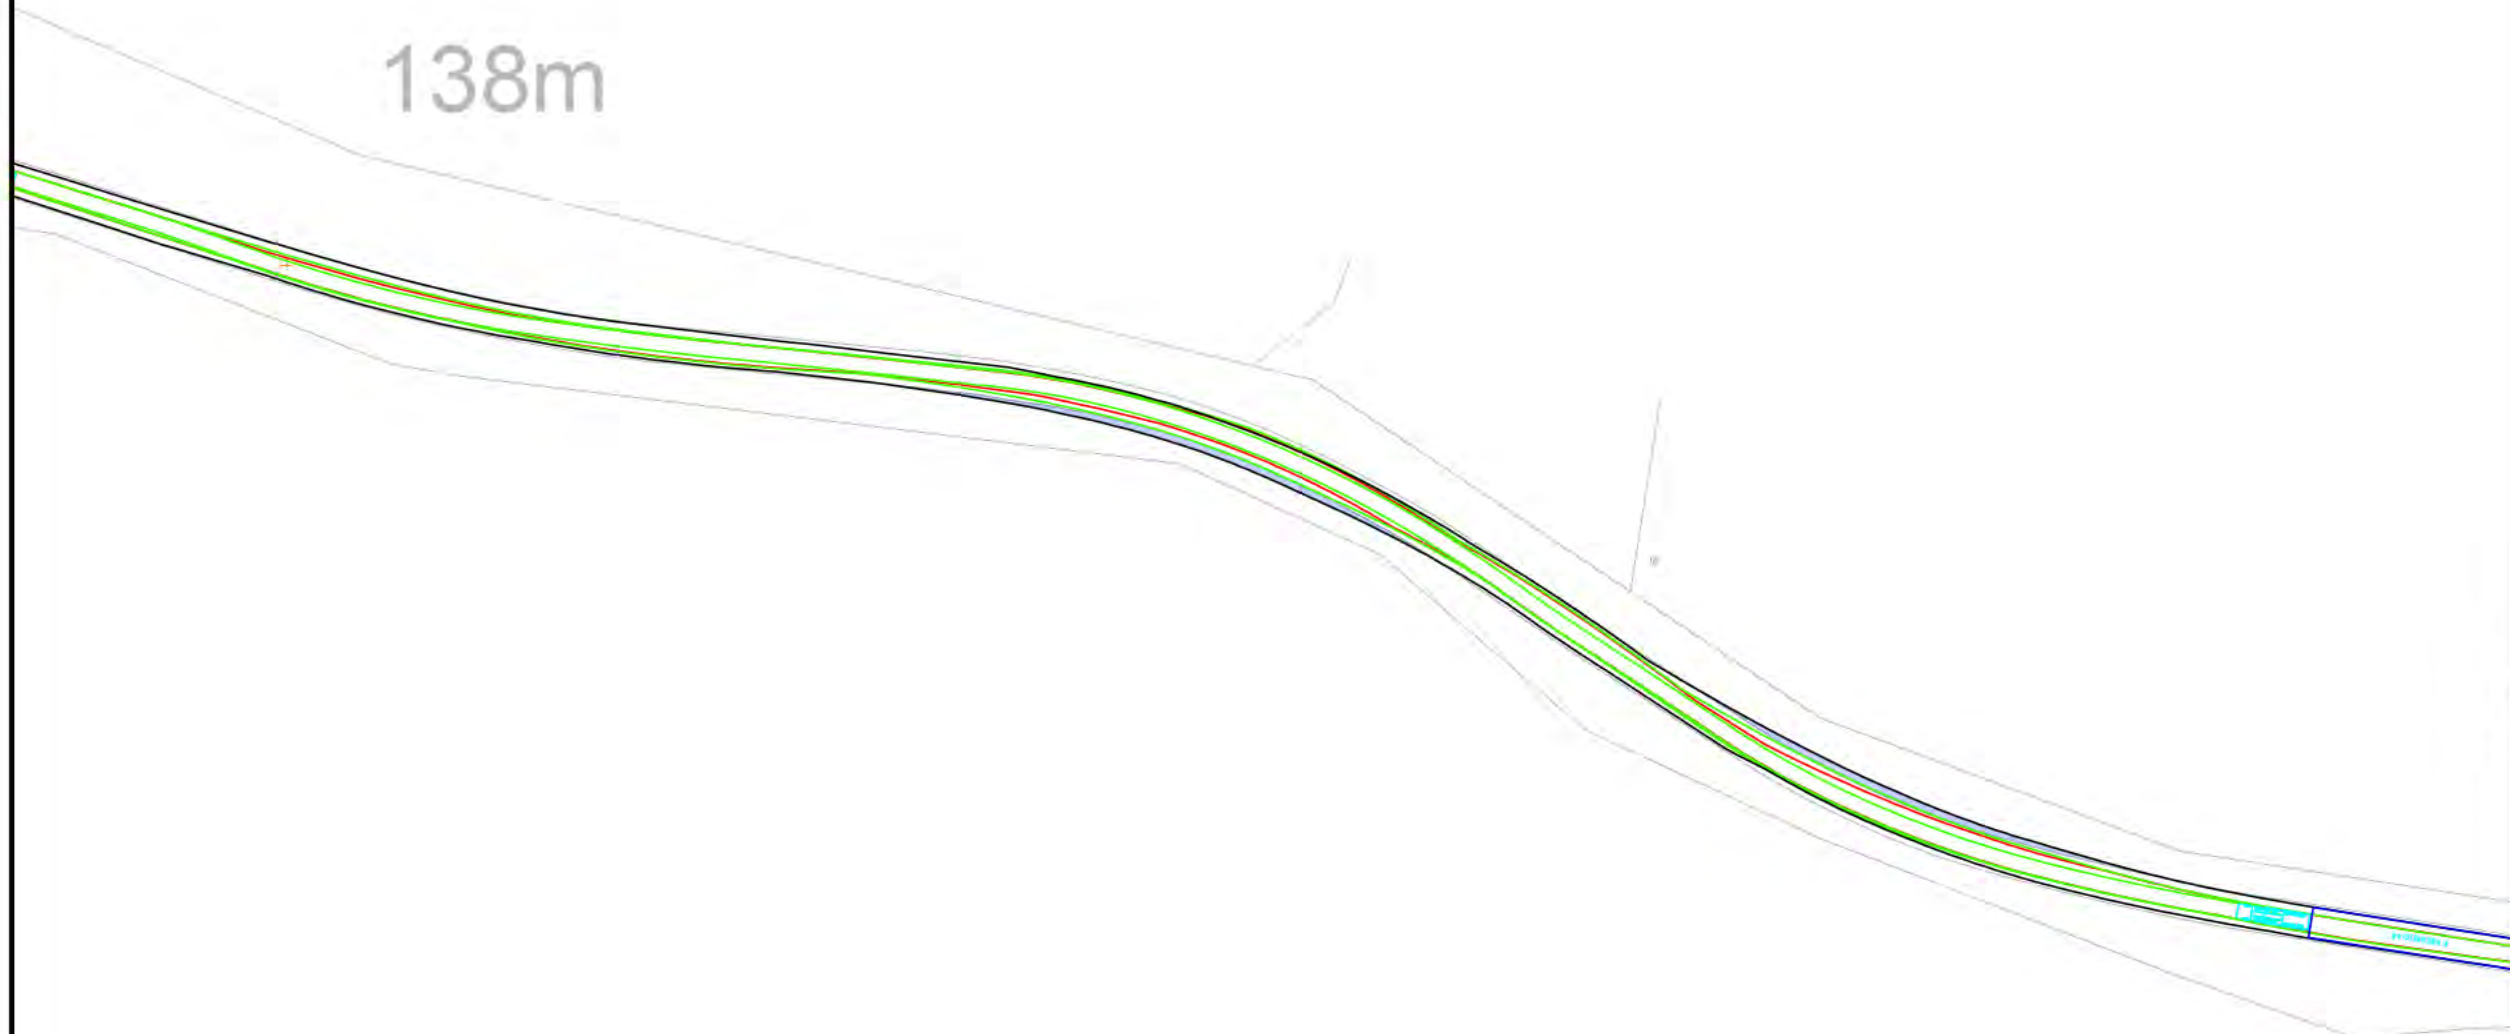

Rev.	Date	Amendment	Drawn	Chkd.	Appd.
A	30/09/21	Swept path and hatching updated	JW	JH	JH



Fourways House
57 Hilton Street
Manchester
M1 2EJ

Tel: +44 (0) 161 236 2757
Email: communications@rsk.co.uk
Web: www.rsk.co.uk

Client
ESB Asset Development (UK) Ltd

Project Title
Chleansaid Wind Farm


Drawing Title
**Swept Path Analysis
Nordex N163 (Tower Section 5m)
Pol #27 A839 West of Rhaoine 3**

Drawn	Date	Checked	Date	Approved	Date
JW	20/09/21	JH	20/09/21	JH	20/09/21

Scale	Orig Size	Dimensions
1:1250	A3	METRES

Project No. 662367 Drawing File

Drawing No. 662367-10-67 Rev. A

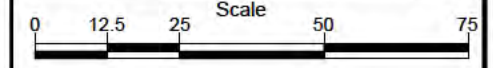



Legend

-  Overrun Area
-  Oversail Area

153m

Rev.	Date	Amendment	Drawn	Chkd.	Appd.
A	30/09/21	Swept path and hatching updated	JW	JH	JH



Fourways House
57 Hilton Street
Manchester
M1 2EJ
Tel: +44 (0) 161 236 2757
Email: communications@rsk.co.uk
Web: www.rsk.co.uk

Client
ESB Asset Development (UK) Ltd

Project Title
Chleansaid Wind Farm


Drawing Title
**Swept Path Analysis
Nordex N163 (Tower Section 5m)
Pol #28 A839 Near Tomich 1**

Drawn	Date	Checked	Date	Approved	Date
JW	20/09/21	JH	20/09/21	JH	20/09/21

Scale	Orig Size	Dimensions
1:1000	A3	METRES

Project No. 662367 Drawing File

Drawing No. 662367-10-68 Rev. A

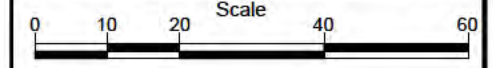



Legend

-  Overrun Area
-  Oversail Area

Hut Circle

Summit House

145.7m

Rev.	Date	Amendment	Drawn	Chkd.	Appd.
A	30/09/21	Swept path and hatching updated	JW	JH	JH



Fourways House
57 Hilton Street
Manchester
M1 2EJ
Tel: +44 (0) 161 236 2757
Email: communications@rsk.co.uk
Web: www.rsk.co.uk

Client
ESB Asset Development (UK) Ltd

Project Title
Chleansaid Wind Farm


Drawing Title
**Swept Path Analysis
Nordex N163 (Tower Section 5m)
Pol #29 A839 Near Tomich 2**


Drawn	Date	Checked	Date	Approved	Date
JW	20/09/21	JH	20/09/21	JH	20/09/21

Scale	Orig Size	Dimensions
1:750	A3	METRES

Project No. 662367 Drawing File

Drawing No. 662367-10-69 Rev. A

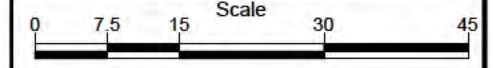

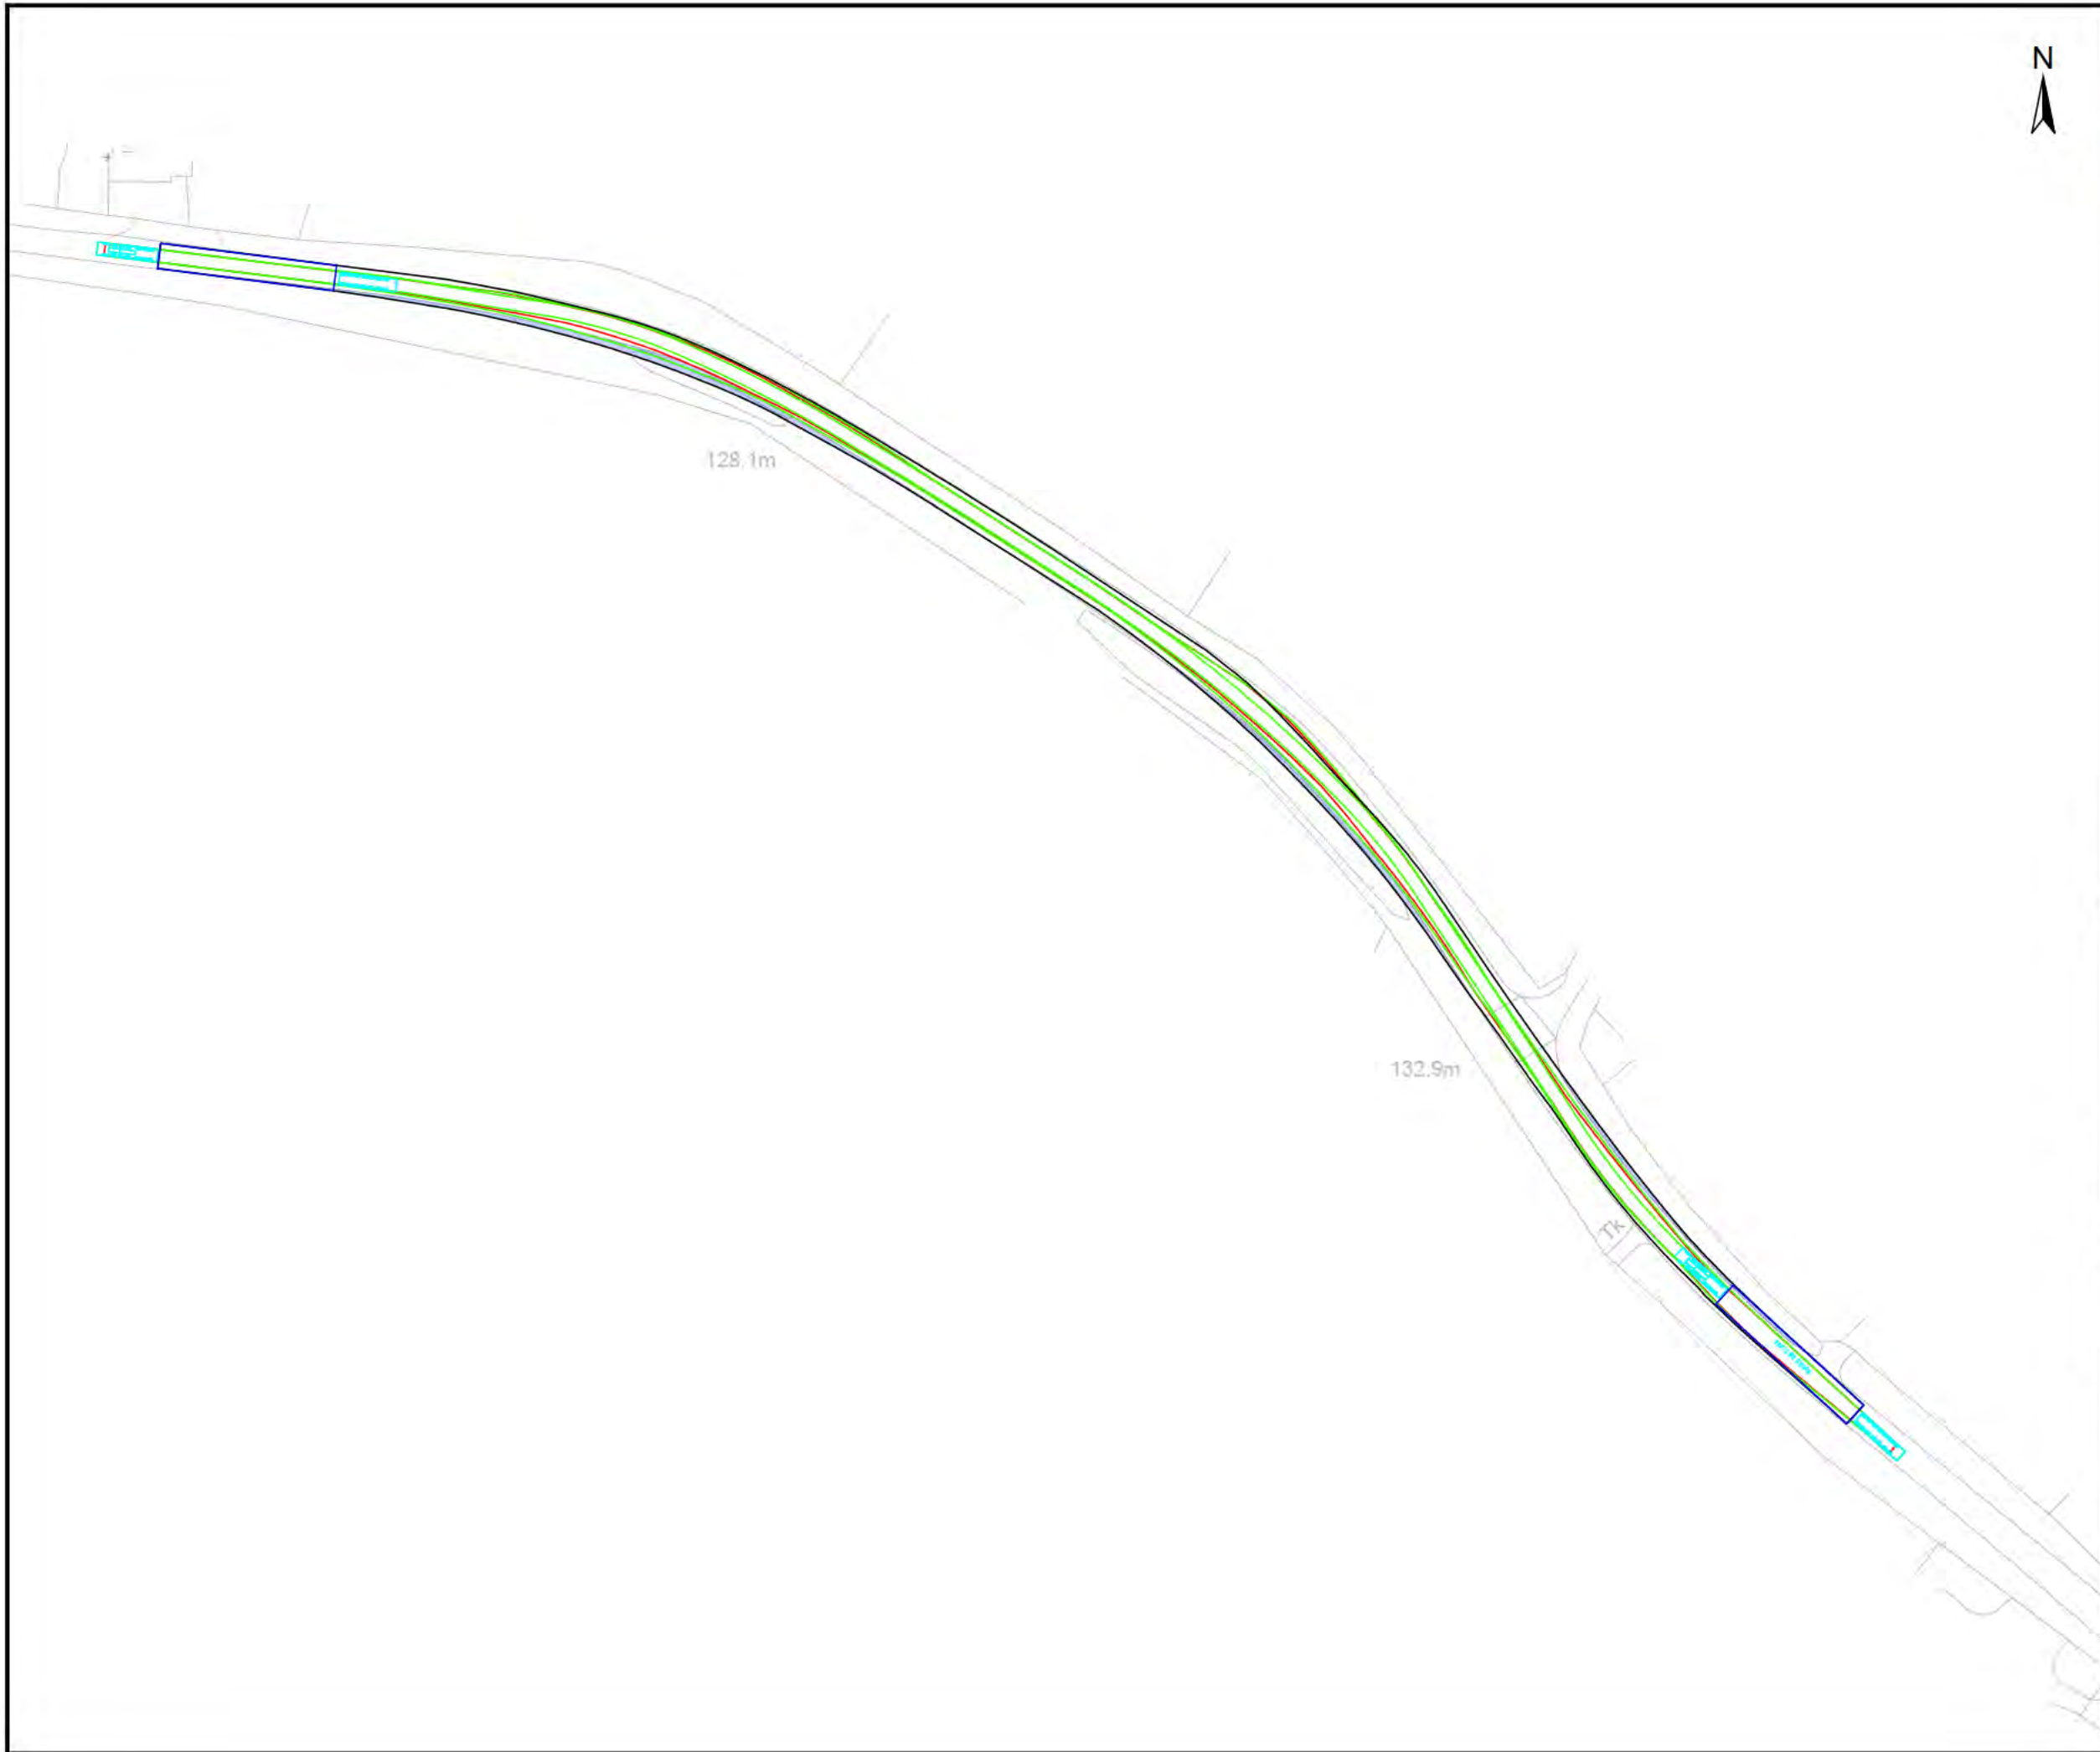

Legend

- Overrun Area
- Oversail Area

Rev.	Date	Amendment	Drawn	Chkd.	Appd.
A	30/09/21	Swept path and hatching updated	JW	JH	JH



Fourways House
57 Hilton Street
Manchester
M1 2EJ

Tel: +44 (0) 161 236 2757
Email: communications@rsk.co.uk
Web: www.rsk.co.uk

Client
ESB Asset Development (UK) Ltd

Project Title
Chleansaid Wind Farm


Drawing Title
**Swept Path Analysis
Nordex N163 (Tower Section 5m)
Pol #30 A839 East of Lairg 1**

Drawn	Date	Checked	Date	Approved	Date
JW	20/09/21	JH	20/09/21	JH	20/09/21

Scale	Orig Size	Dimensions
1:1250	A3	METRES

Project No. 662367	Drawing File
-----------------------	--------------

Drawing No. 662367-10-70	Rev. A
-----------------------------	-----------

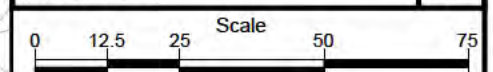




Legend

 Overrun Area

 Oversail Area

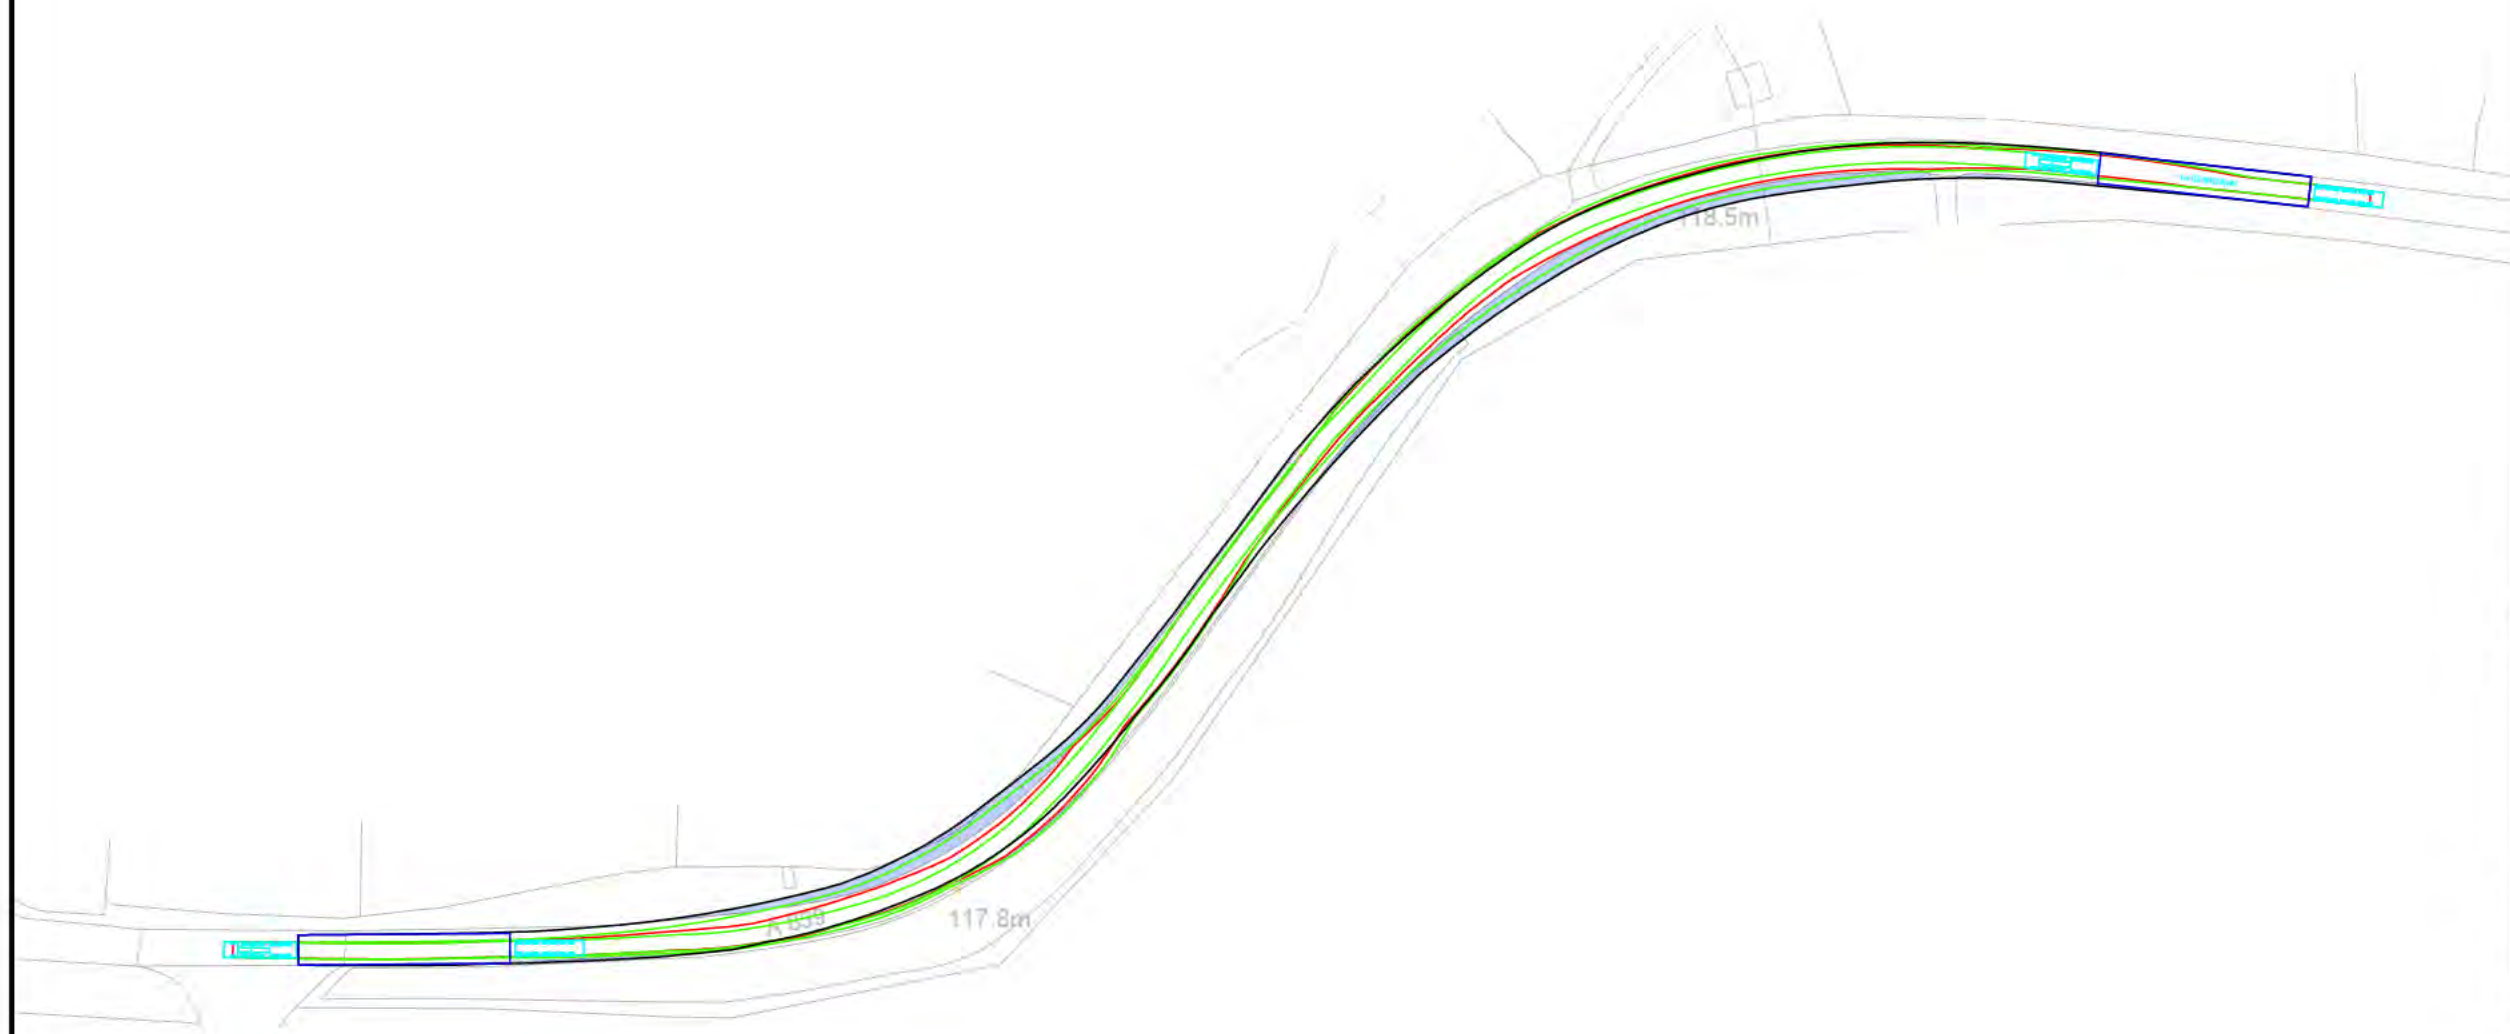

Rev.	Date	Amendment	Drawn	Chkd.	Appd.
A	30/09/21	Swept path and hatching updated	JW	JH	JH



Fourways House
57 Hilton Street
Manchester
M1 2EJ

Tel: +44 (0) 161 236 2757
Email: communications@rsk.co.uk
Web: www.rsk.co.uk

Client
ESB Asset Development (UK) Ltd

Project Title
Chleansaid Wind Farm


Drawing Title
**Swept Path Analysis
Nordex N163 (Tower Section 5m)
Pol #31 A839 East of Lairg 2**


Drawn	Date	Checked	Date	Approved	Date
JW	20/09/21	JH	20/09/21	JH	20/09/21

Scale	Orig Size	Dimensions
1:1250	A3	METRES

Project No. 662367 Drawing File

Drawing No. 662367-10-71 Rev. A

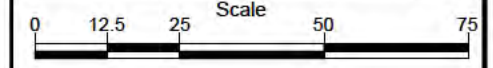

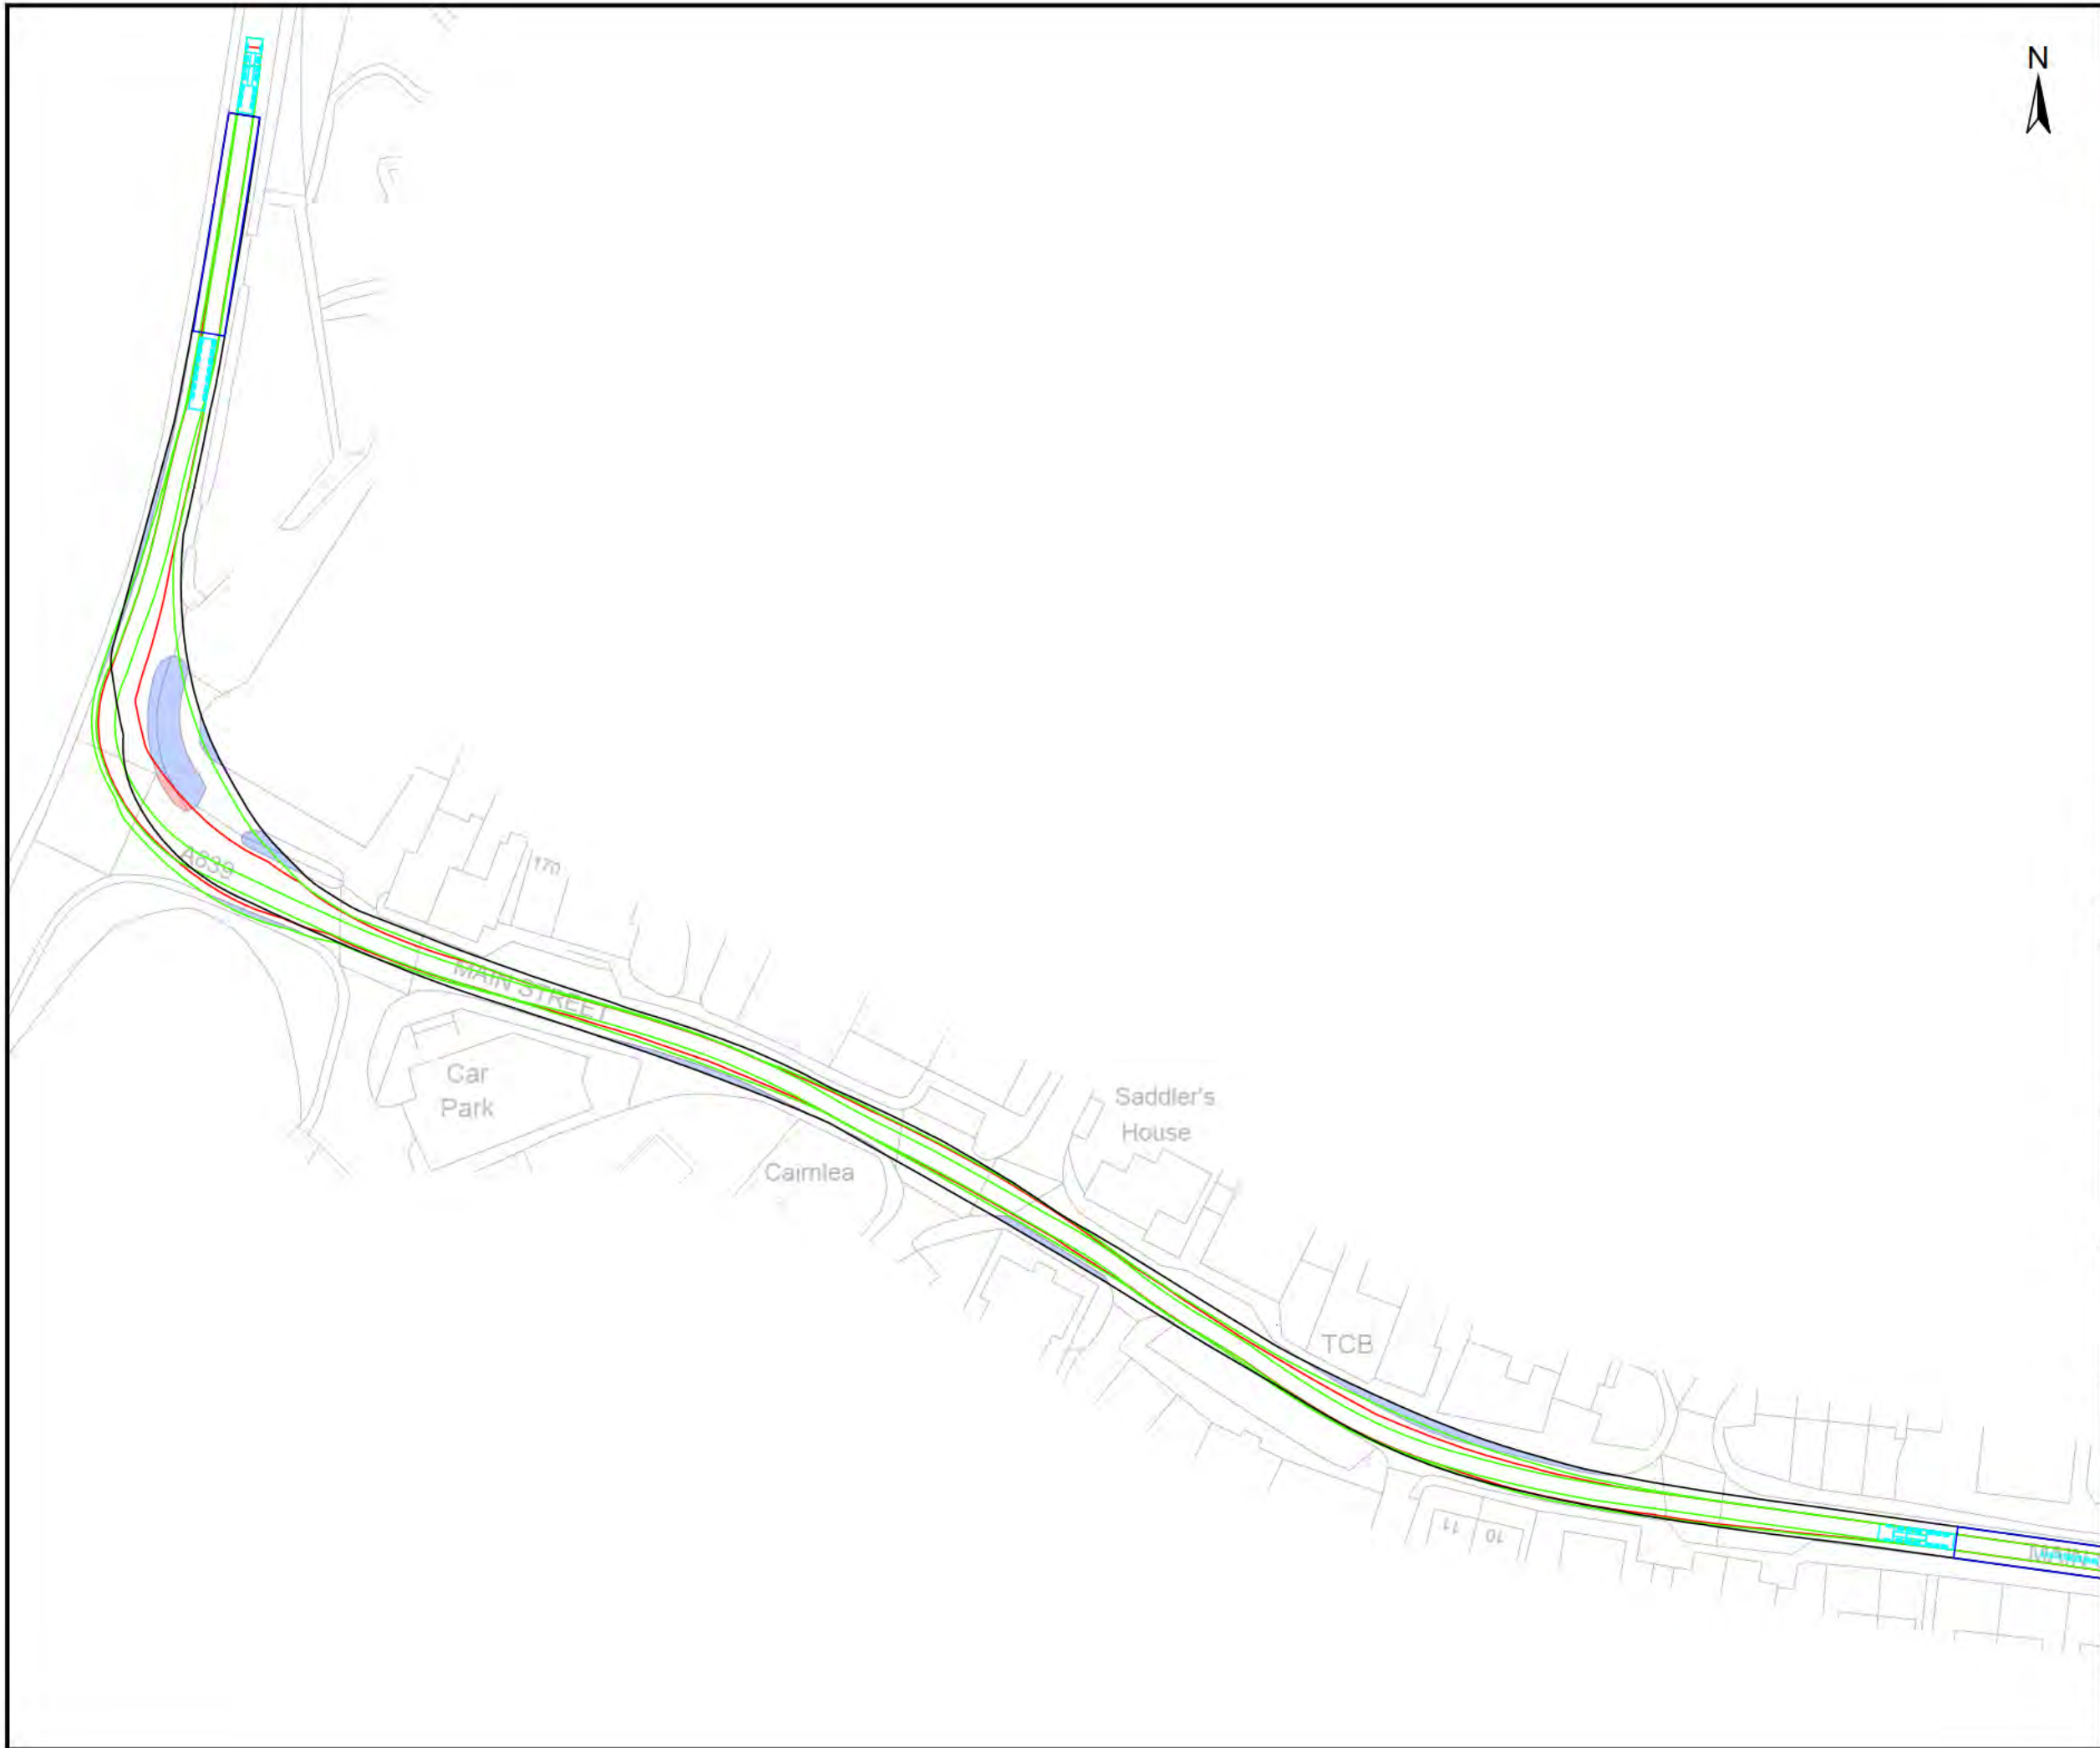

Legend

- Overrun Area
- Oversail Area

Rev.	Date	Amendment	Drawn	Chkd.	Appd.
A	30/09/21	Swept path and hatching updated	JW	JH	JH



Fourways House
57 Hilton Street
Manchester
M1 2EJ

Tel: +44 (0) 161 236 2757
Email: communications@rsk.co.uk
Web: www.rsk.co.uk

Client
ESB Asset Development (UK) Ltd

Project Title
Chleansaid Wind Farm

Drawing Title
**Swept Path Analysis
Nordex N163 (Tower Section 5m)
Pol #32 A839 Lairg**

Drawn	Date	Checked	Date	Approved	Date
JW	20/09/21	JH	20/09/21	JH	20/09/21

Scale	Orig Size	Dimensions
1:1000	A3	METRES

Project No. 662367	Drawing File
-----------------------	--------------

Drawing No. 662367-10-72	Rev. A
-----------------------------	-----------





Legend

- Overrun Area
- Oversail Area

Rev.	Date	Amendment	Drawn	Chkd.	Appd.
A	30/09/21	Swept path and hatching updated	JW	JH	JH

RSK

Fourways House
57 Hilton Street
Manchester
M1 2EJ

Tel: +44 (0) 161 236 2757
Email: communications@rsk.co.uk
Web: www.rsk.co.uk

Client
ESB Asset Development (UK) Ltd

Project Title
Chleansaid Wind Farm


Drawing Title
**Swept Path Analysis
Nordex N163 (Tower Section 5m)
Pol #33 A836 Lairg Bends 1**

Drawn	Date	Checked	Date	Approved	Date
JW	20/09/21	JH	20/09/21	JH	20/09/21

Scale	Orig Size	Dimensions
1:750	A3	METRES

Project No. 662367 Drawing File

Drawing No. 662367-10-73 Rev. A

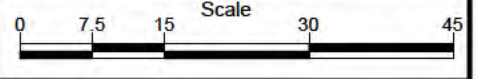



Legend

- Overrun Area
- Oversail Area

Rev.	Date	Amendment	Drawn	Chkd.	Appd.

RSK

Fourways House
57 Hilton Street
Manchester
M1 2EJ

Tel: +44 (0) 161 236 2757
Email: communications@rsk.co.uk
Web: www.rsk.co.uk

Client
ESB Asset Development (UK) Ltd

Project Title
Chleansaid Wind Farm

Drawing Title
**Swept Path Analysis
Nordex N163 (Tower Section 5m)
Pol #34 A836 Lairg Bends 2**


Drawn	Date	Checked	Date	Approved	Date
JW	20/09/21	JH	20/09/21	JH	20/09/21

Scale 1:750	Orig Size A3	Dimensions METRES
----------------	-----------------	----------------------

Project No. 662367	Drawing File
-----------------------	--------------

Drawing No. 662367-10-74	Rev. A
-----------------------------	-----------

Scale 0 7.5 15 30 45

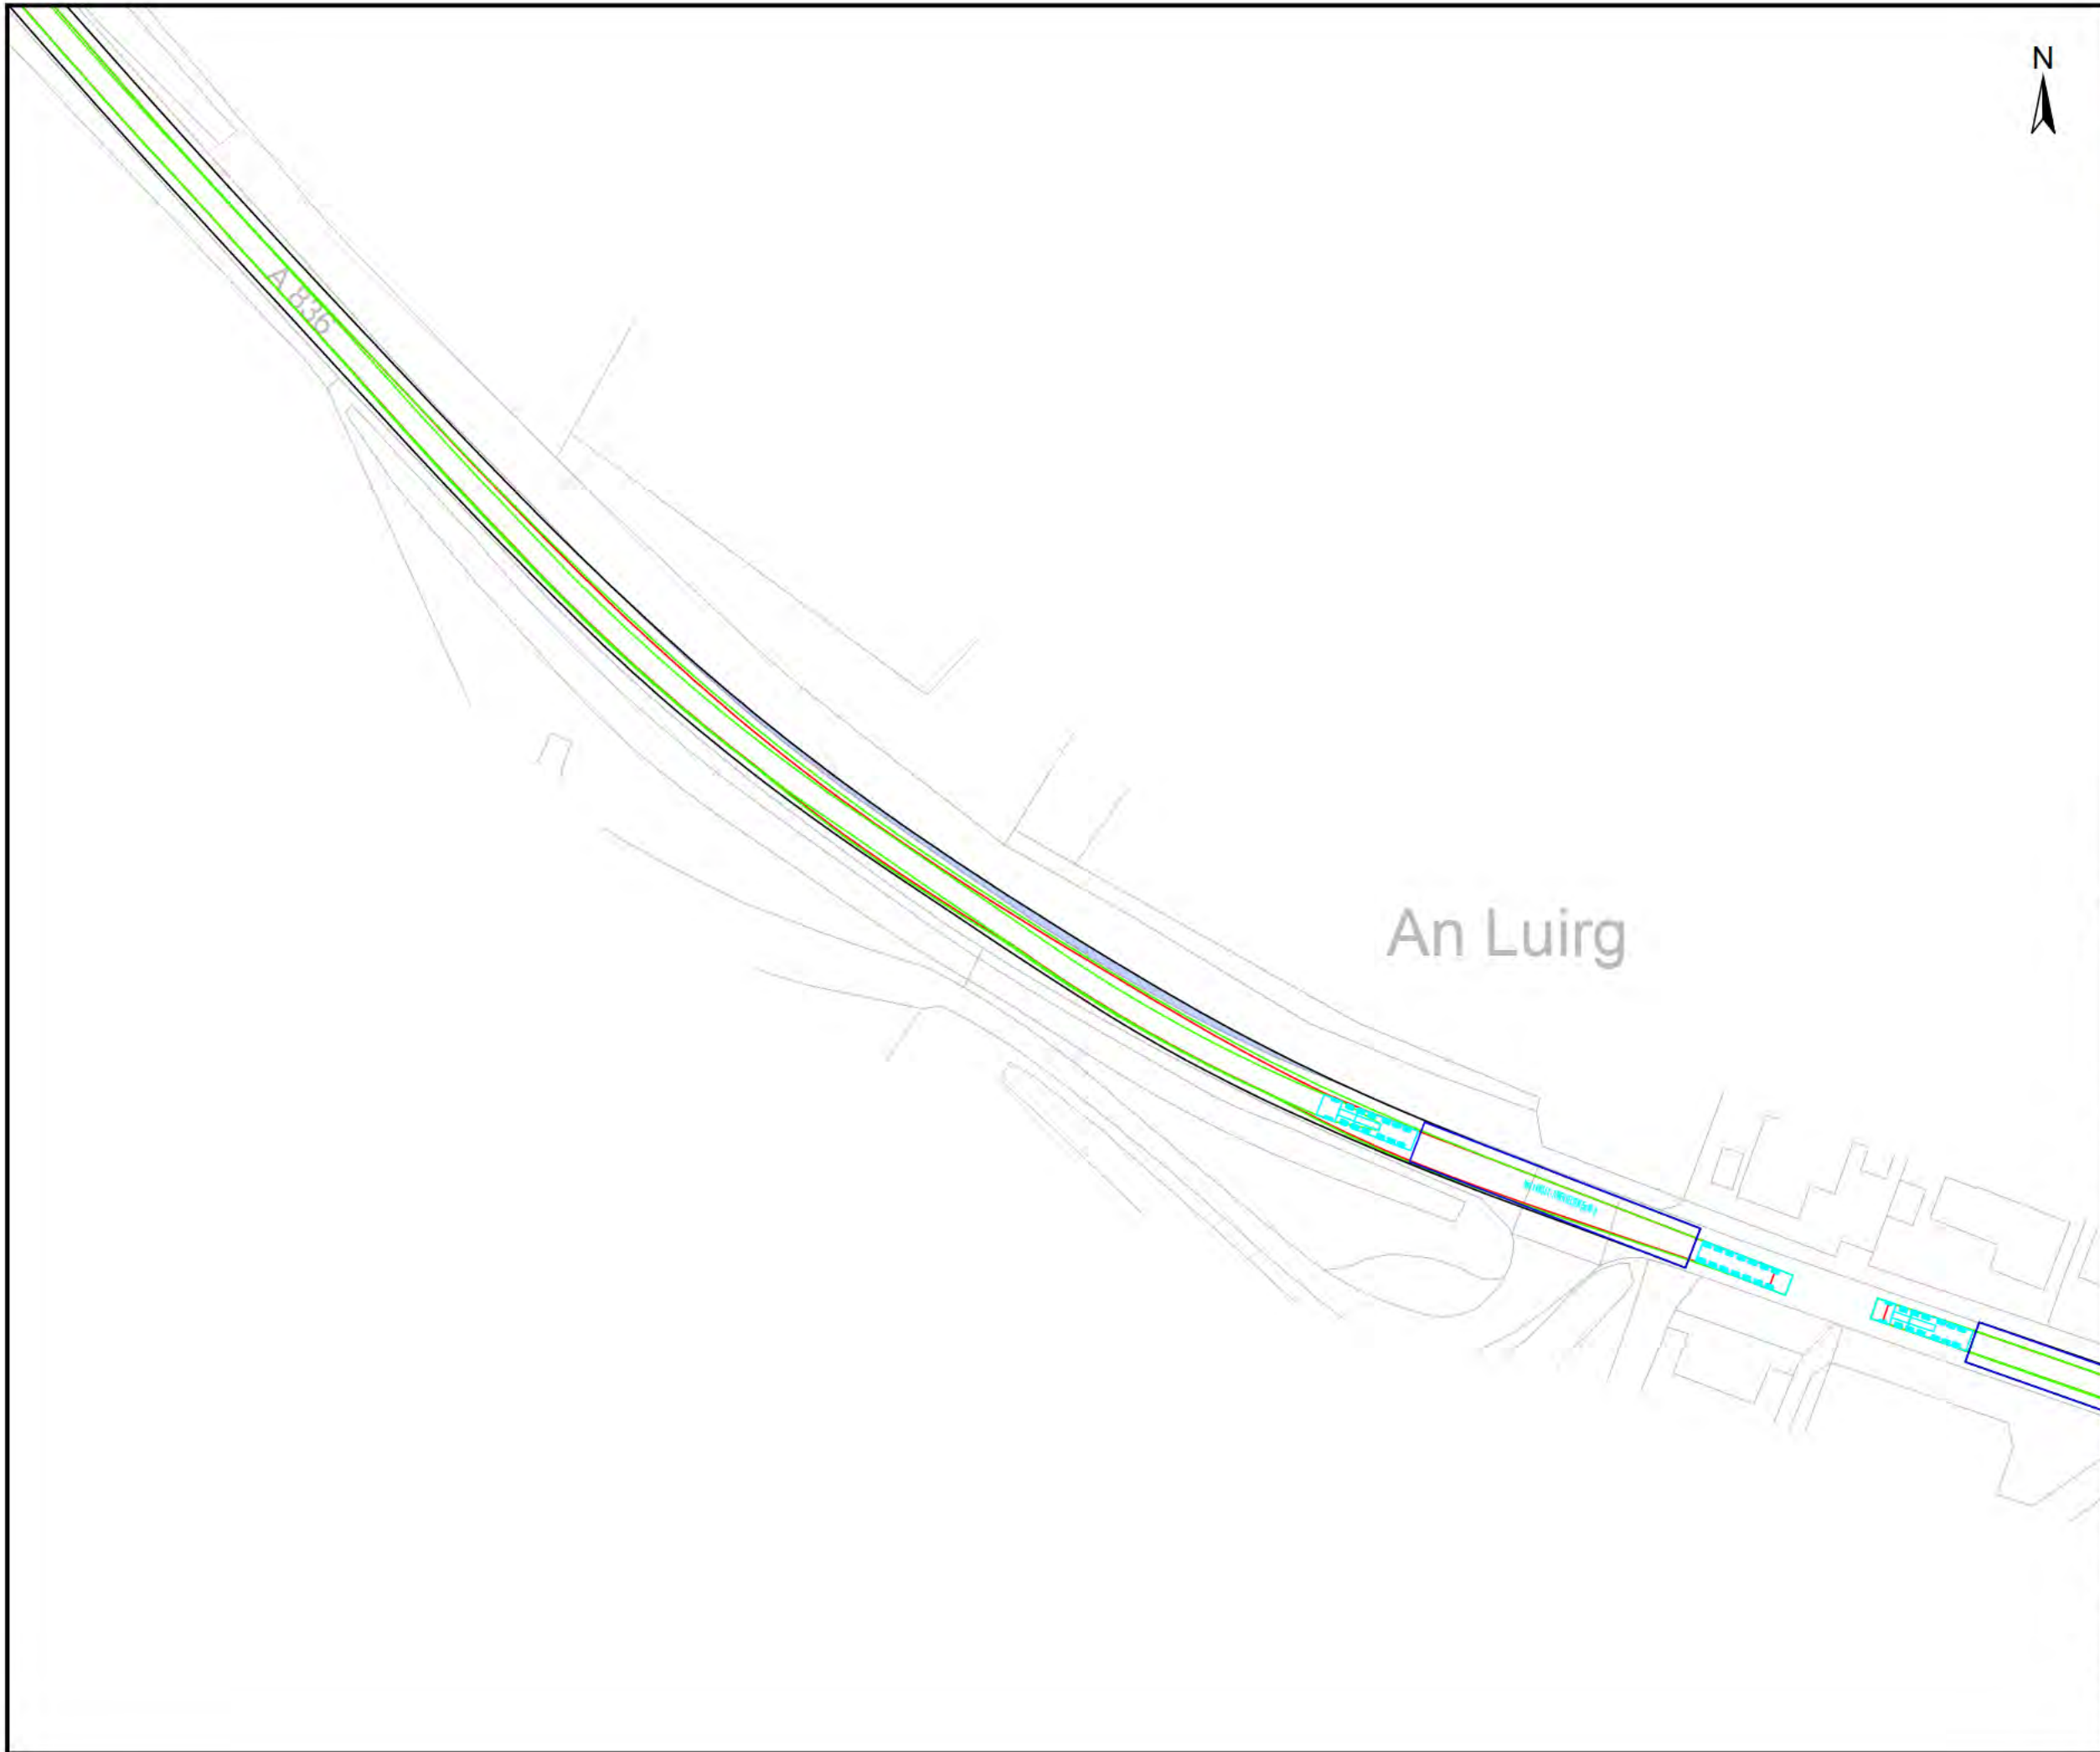

Legend

- Overrun Area
- Oversail Area

Rev.	Date	Amendment	Drawn	Chkd.	Appd.
A	30/09/21	Swept path and hatching updated	JW	JH	JH



Fourways House
57 Hilton Street
Manchester
M1 2EJ

Tel: +44 (0) 161 236 2757
Email: communications@rsk.co.uk
Web: www.rsk.co.uk

Client
ESB Asset Development (UK) Ltd

Project Title
Chleansaid Wind Farm


Drawing Title
**Swept Path Analysis
Nordex N163 (Tower Section 5m)
Pol #35 A836 Lairg Bends 3**


Drawn	Date	Checked	Date	Approved	Date
JW	20/09/21	JH	20/09/21	JH	20/09/21

Scale	Orig Size	Dimensions
1:750	A3	METRES

Project No. 662367	Drawing File
-----------------------	--------------

Drawing No. 662367-10-75	Rev. A
-----------------------------	-----------

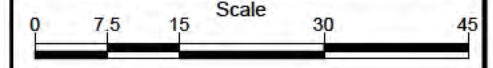

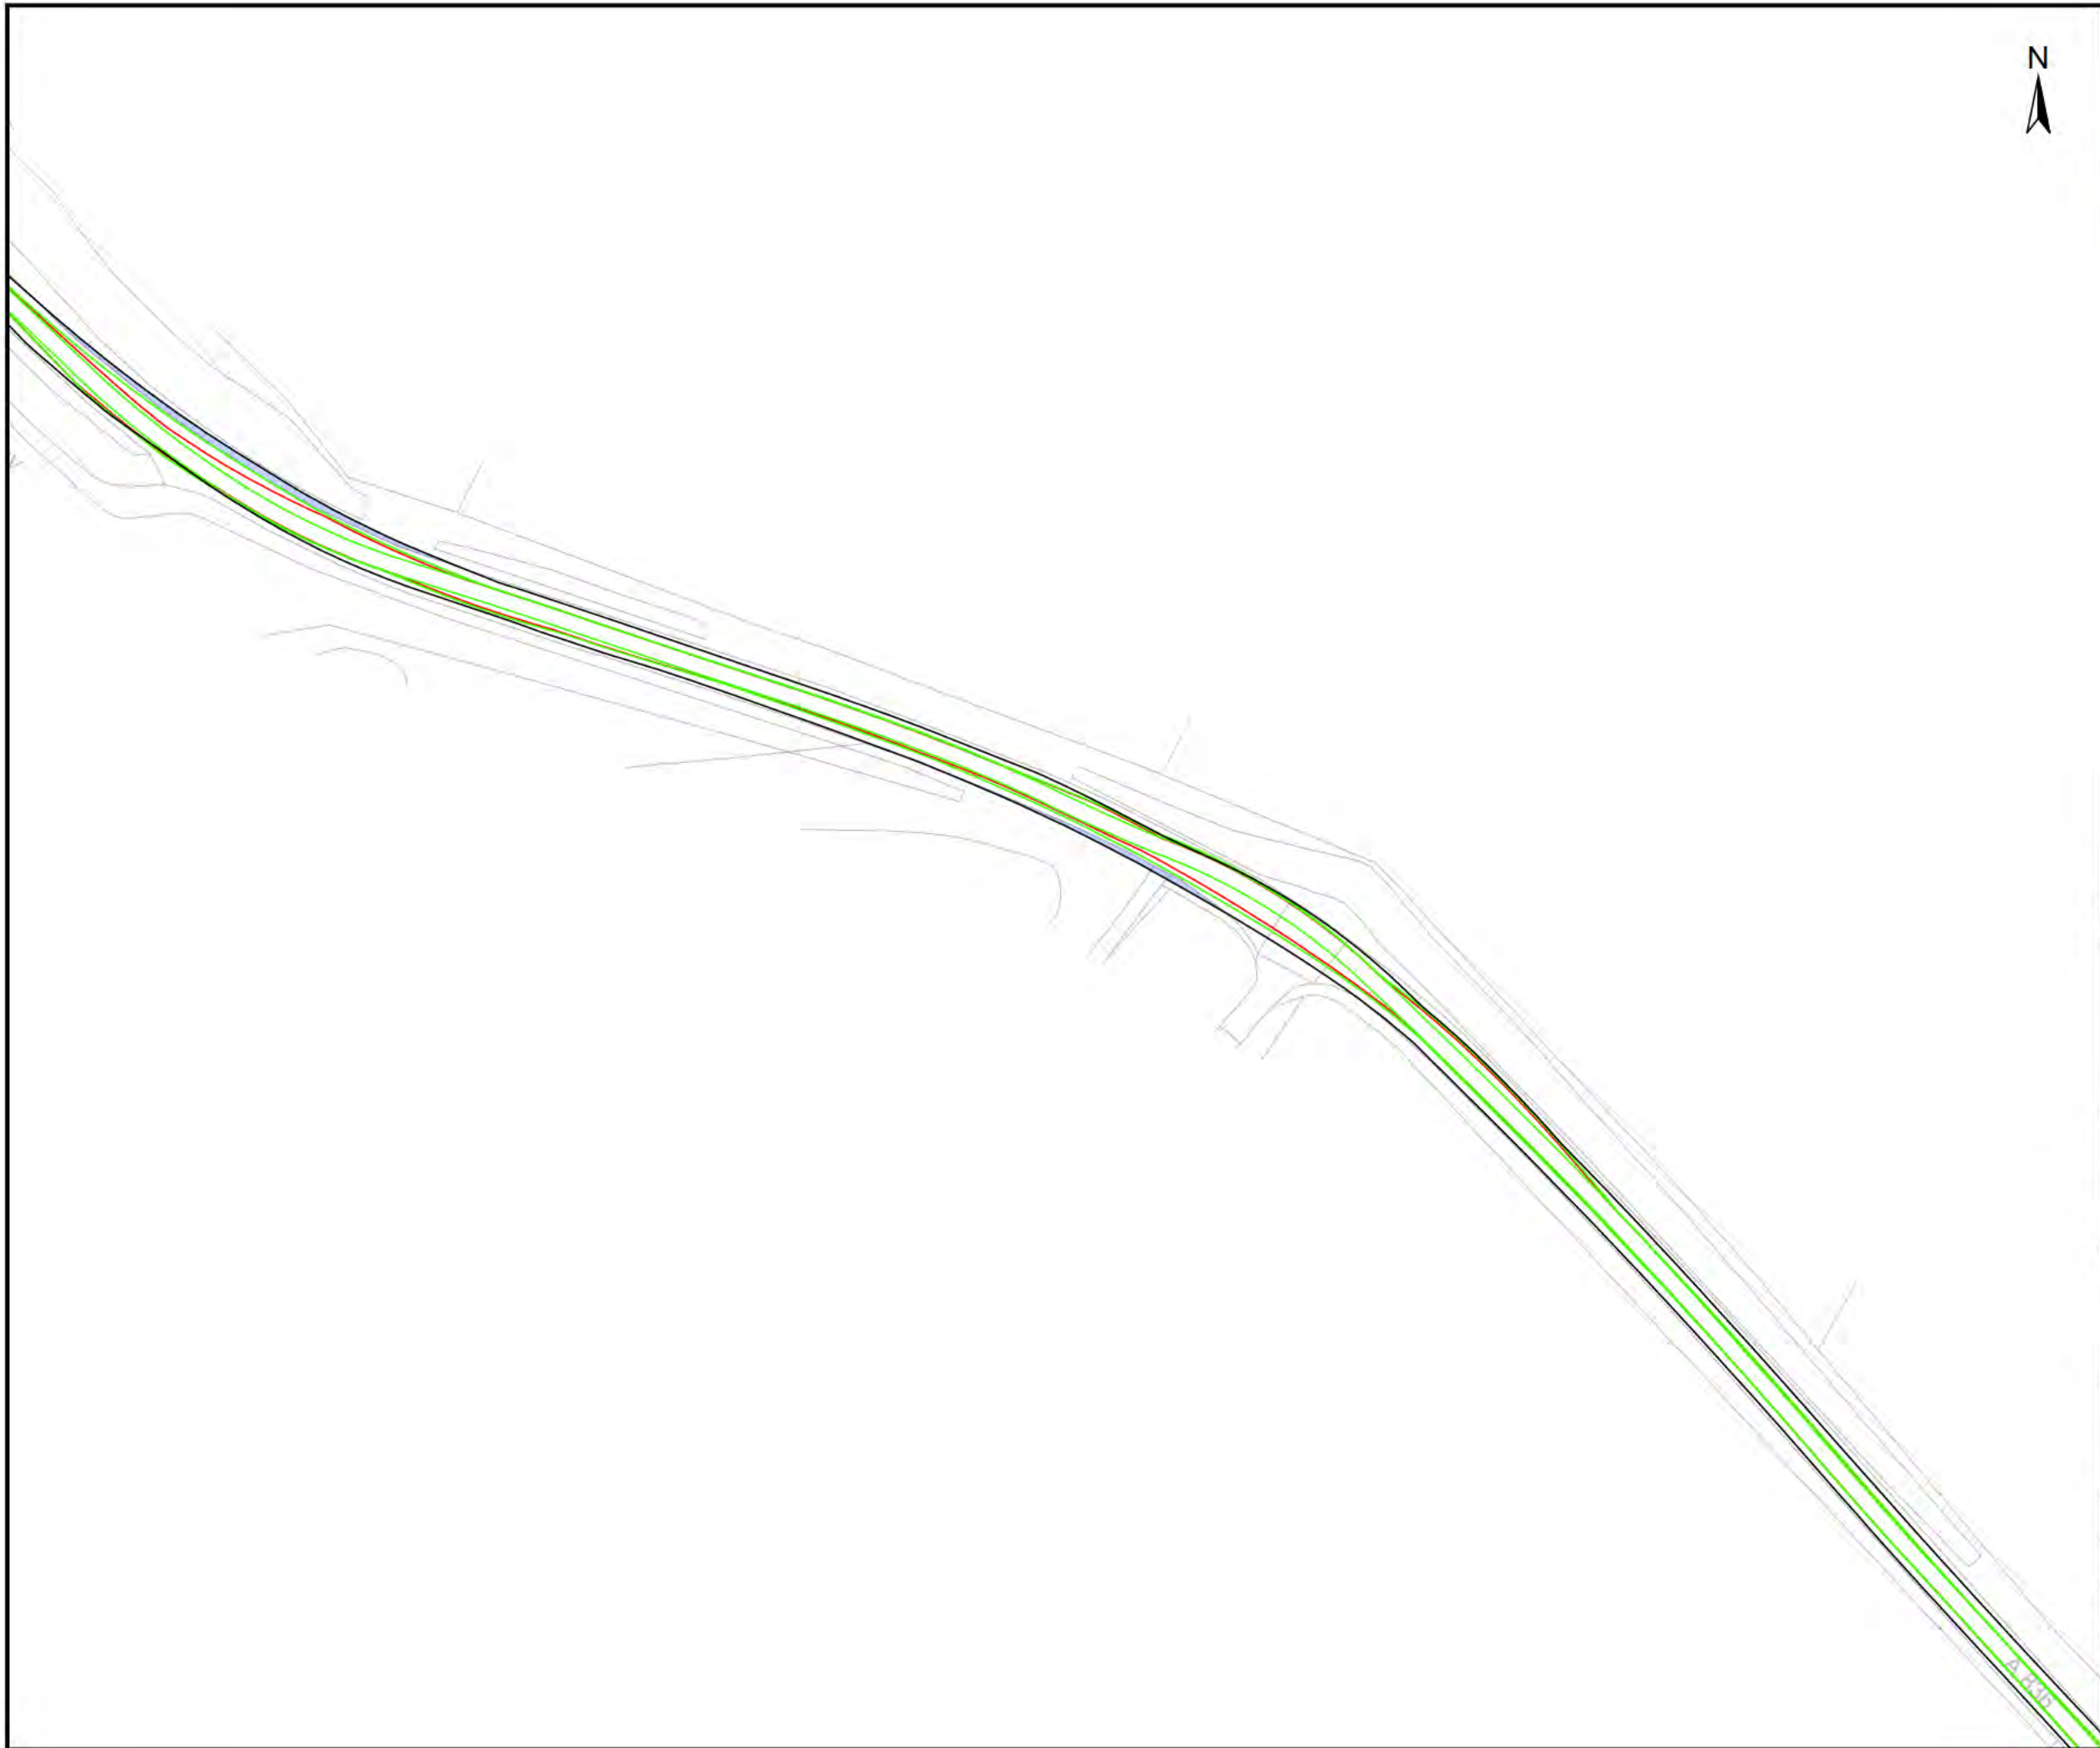

Legend

- Overrun Area
- Oversail Area

Rev.	Date	Amendment	Drawn	Chkd.	Appd.
A	30/09/21	Swept path and hatching updated	JW	JH	JH



Fourways House
57 Hilton Street
Manchester
M1 2EJ

Tel: +44 (0) 161 236 2757
Email: communications@rsk.co.uk
Web: www.rsk.co.uk

Client
ESB Asset Development (UK) Ltd

Project Title
Chleansaid Wind Farm


Drawing Title
**Swept Path Analysis
Nordex N163 (Tower Section 5m)
Pol #36 A836 North of Lairg Bends 1**


Drawn	Date	Checked	Date	Approved	Date
JW	20/09/21	JH	20/09/21	JH	20/09/21

Scale	Orig Size	Dimensions
1:1000	A3	METRES

Project No. 662367 Drawing File

Drawing No. 662367-10-76 Rev. A

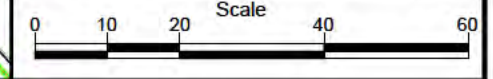

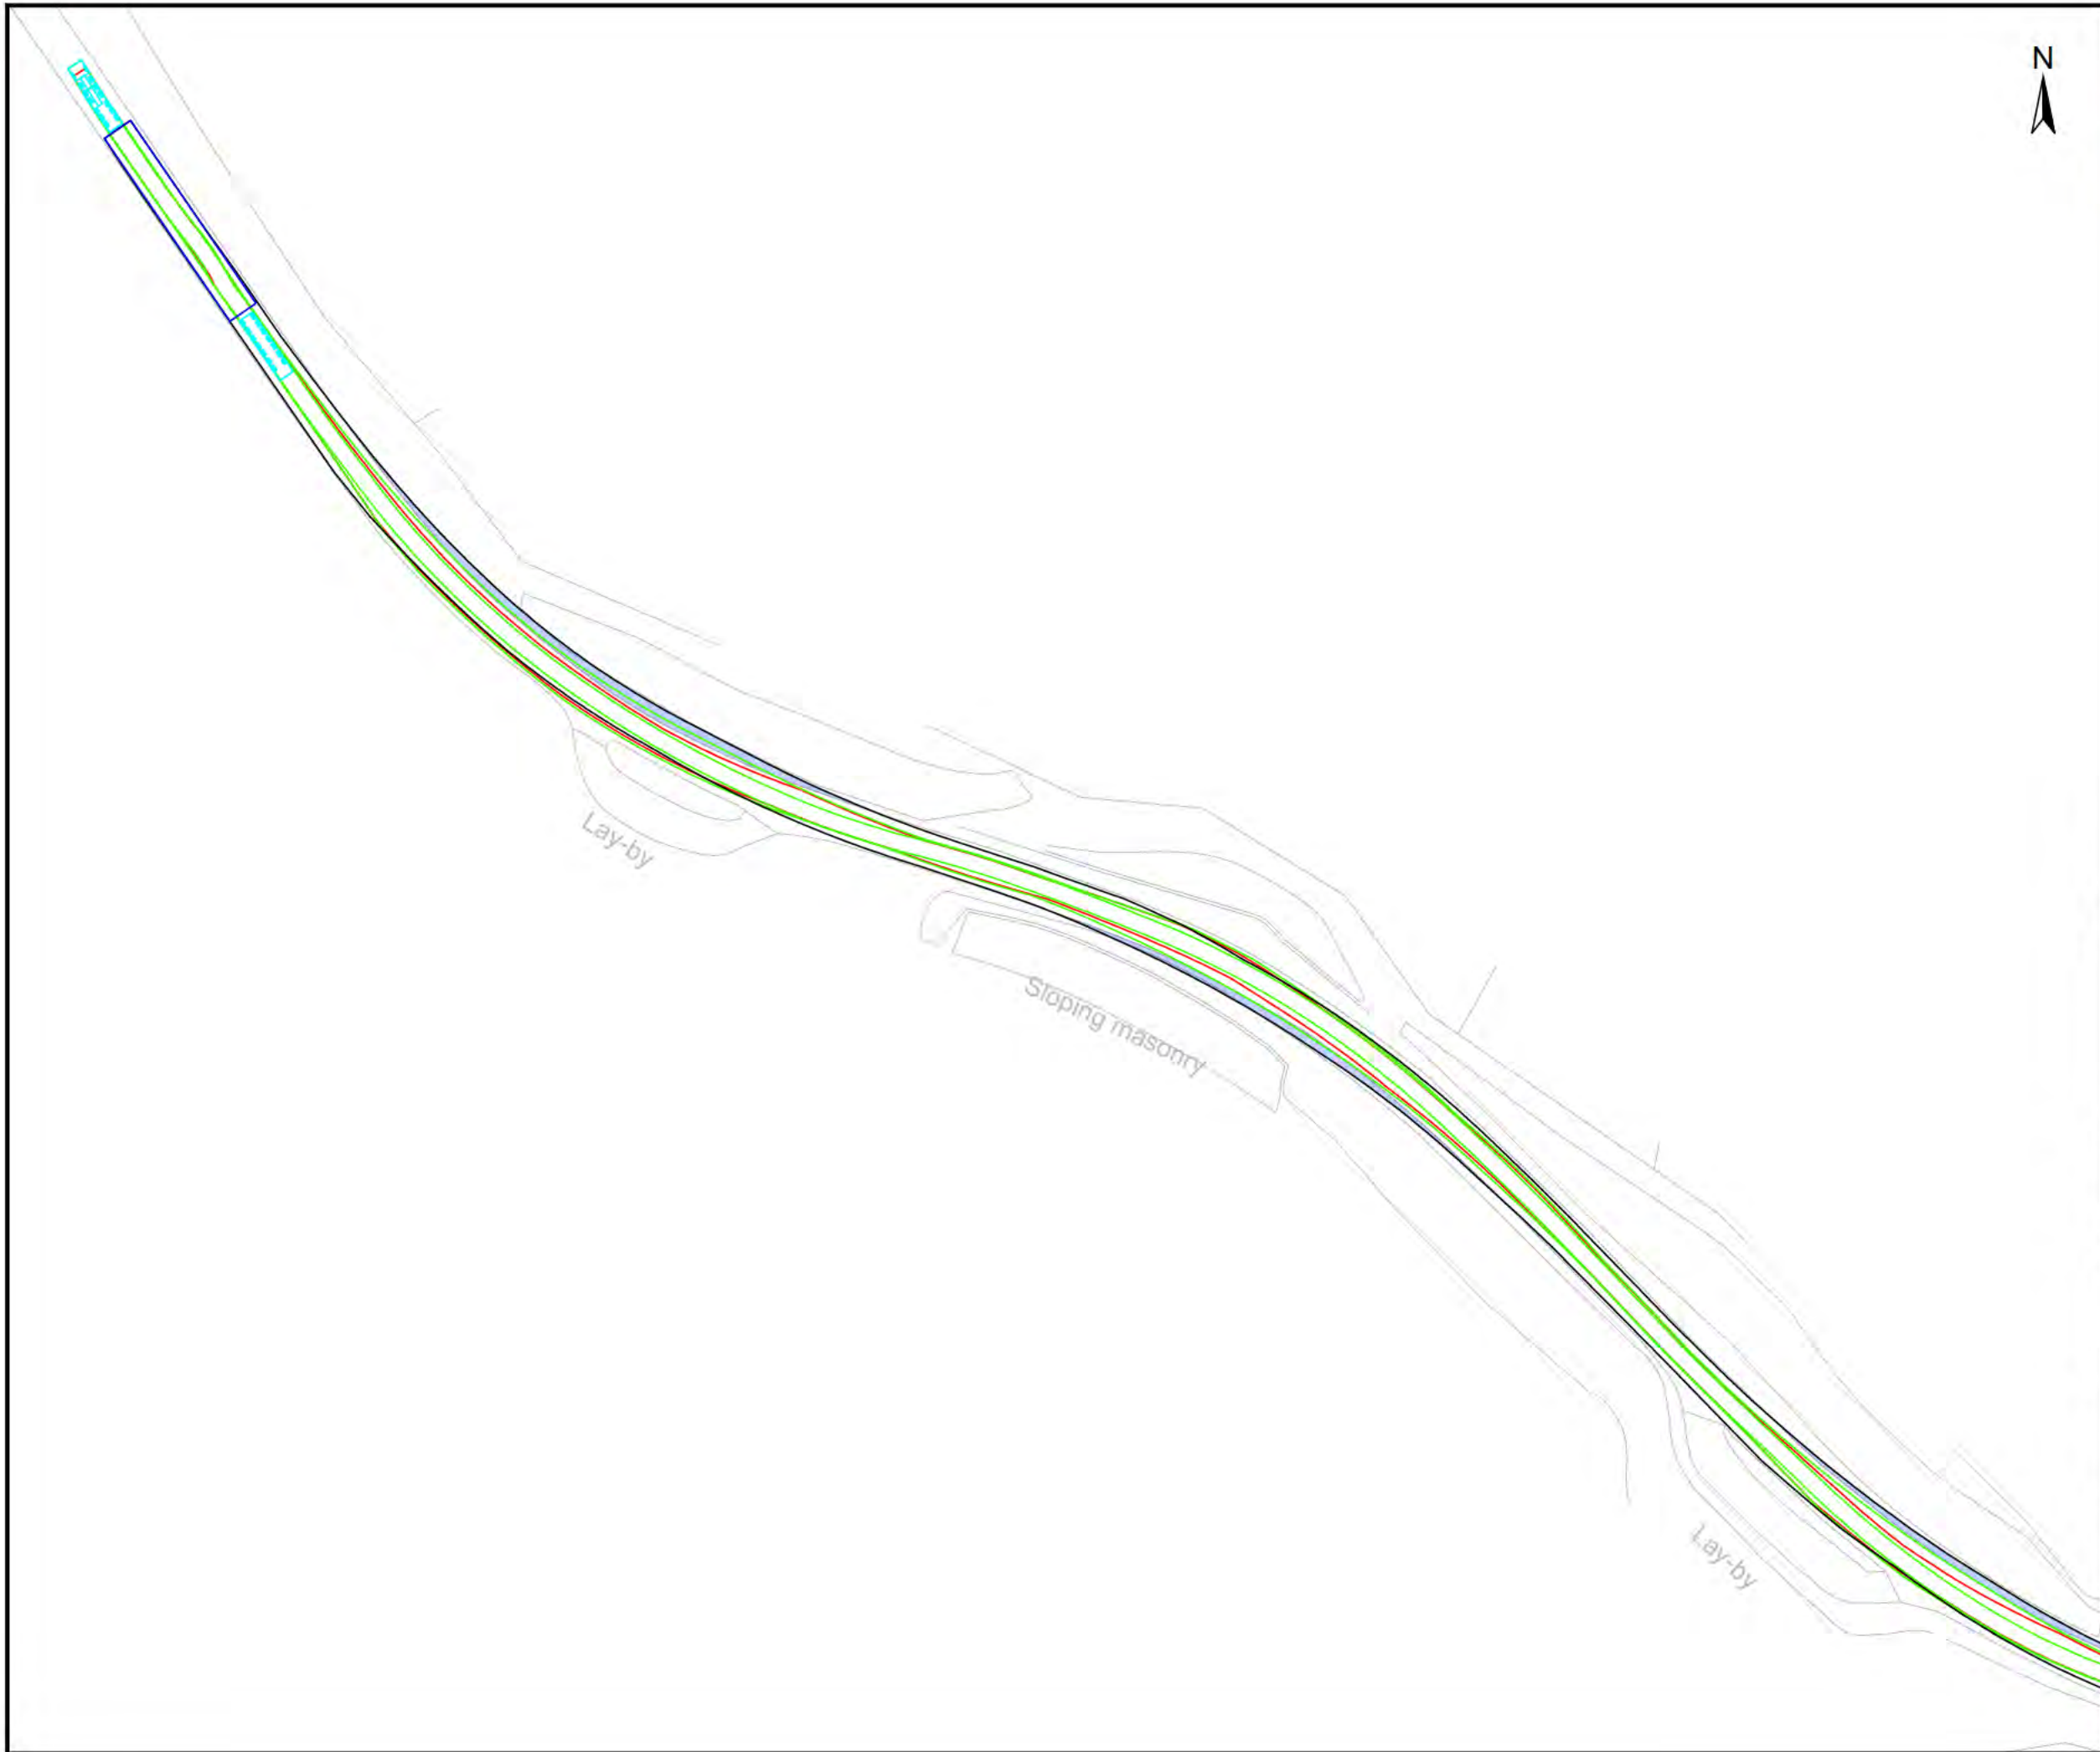

Legend

- Overrun Area
- Oversail Area

Rev.	Date	Amendment	Drawn	Chkd.	Appd.
A	30/09/21	Swept path and hatching updated	JW	JH	JH



Fourways House
57 Hilton Street
Manchester
M1 2EJ

Tel: +44 (0) 161 236 2757
Email: communications@rsk.co.uk
Web: www.rsk.co.uk

Client
ESB Asset Development (UK) Ltd

Project Title
Chleansaid Wind Farm


Drawing Title
**Swept Path Analysis
Nordex N163 (Tower Section 5m)
Pol #37 A836 North of Lairg Bends 2**


Drawn	Date	Checked	Date	Approved	Date
JW	20/09/21	JH	20/09/21	JH	20/09/21

Scale	Orig Size	Dimensions
1:1000	A3	METRES

Project No.	Drawing File
662367	

Drawing No.	Rev.
662367-10-77	A

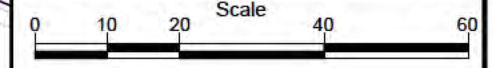

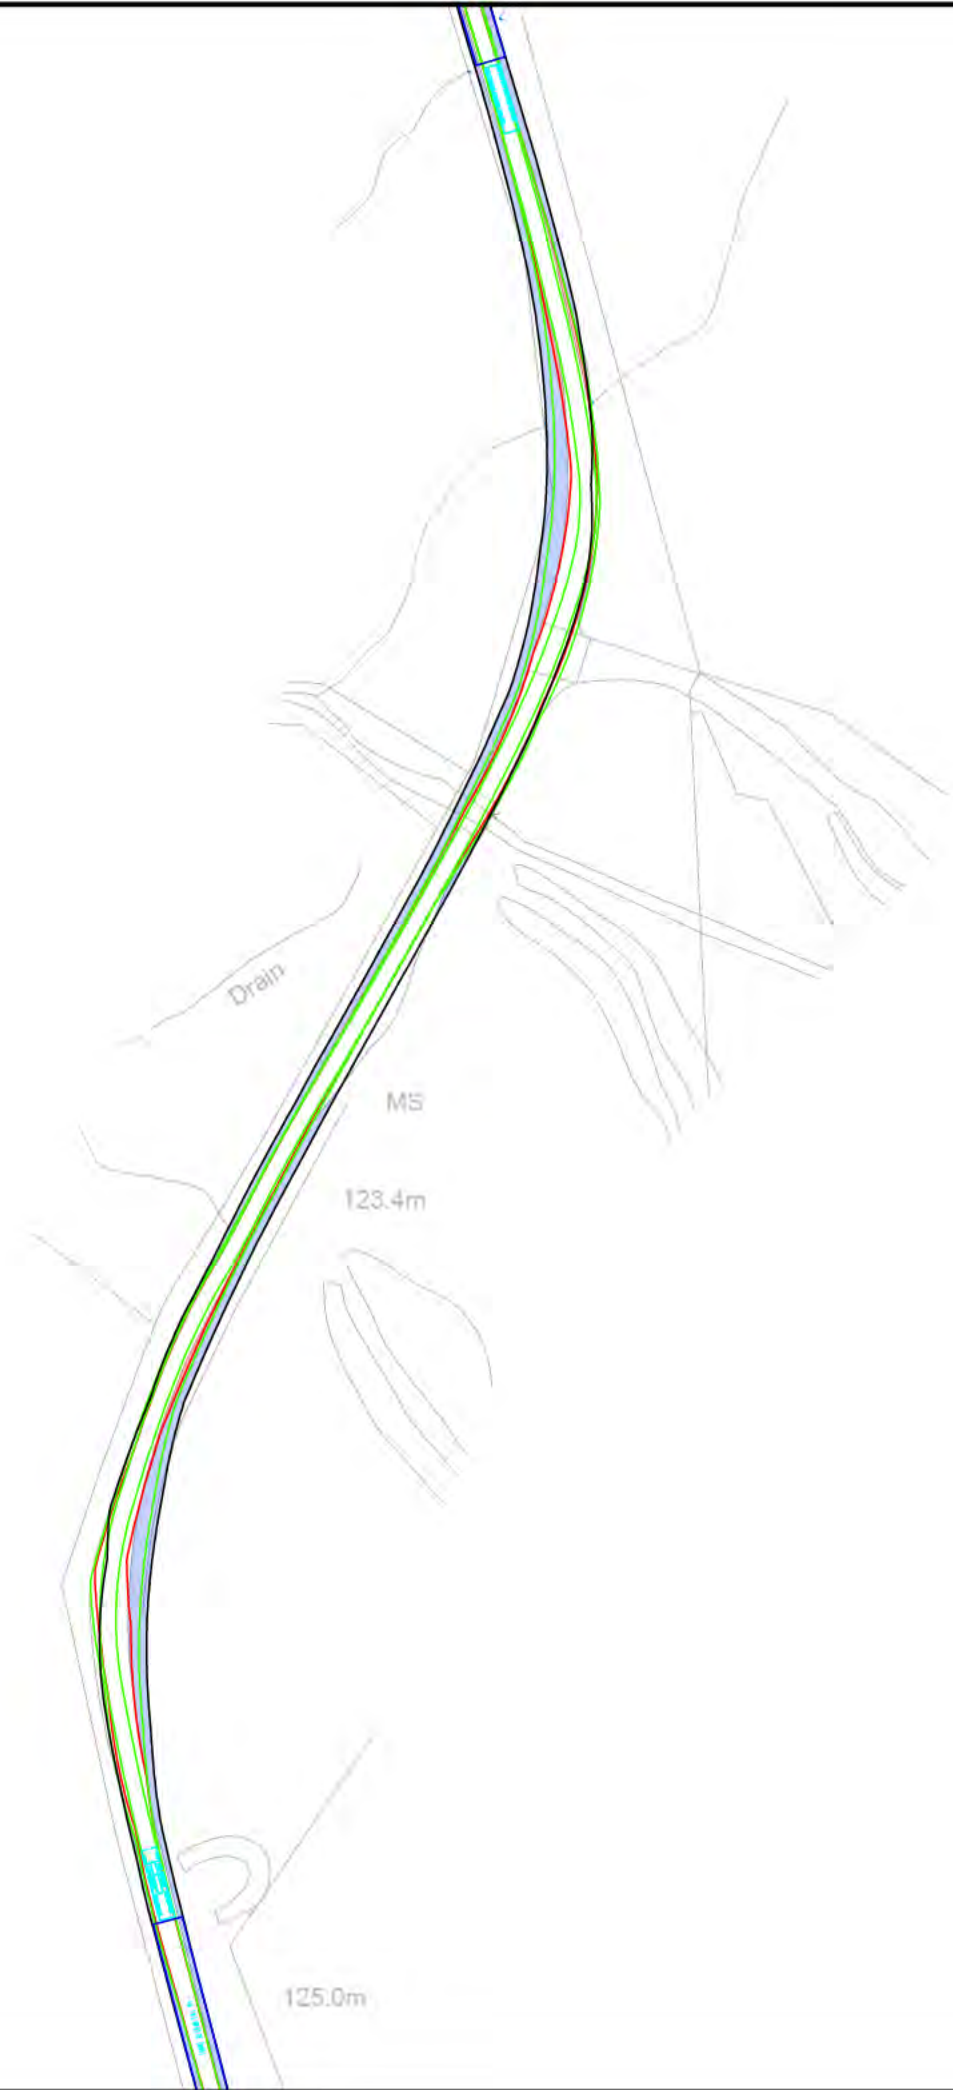

Legend

	Overrun Area
	Oversail Area

Rev.	Date	Amendment	Drawn	Chkd.	Appd.
A	30/09/21	Swept path and hatching updated	JW	JH	JH



Fourways House
57 Hilton Street
Manchester
M1 2EJ

Tel: +44 (0) 161 236 2757
Email: communications@rsk.co.uk
Web: www.rsk.co.uk

Client
ESB Asset Development (UK) Ltd

Project Title
Chleansaid Wind Farm


Drawing Title
**Swept Path Analysis
Nordex N163 (Tower Section 5m)
Pol #38 A836 South of Site Access**



Drawn	Date	Checked	Date	Approved	Date
JW	20/09/21	JH	20/09/21	JH	20/09/21

Scale	Orig Size	Dimensions
1:1250	A3	METRES

Project No. 662367	Drawing File
-----------------------	--------------

Drawing No. 662367-10-78	Rev. A
-----------------------------	-----------

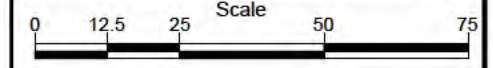

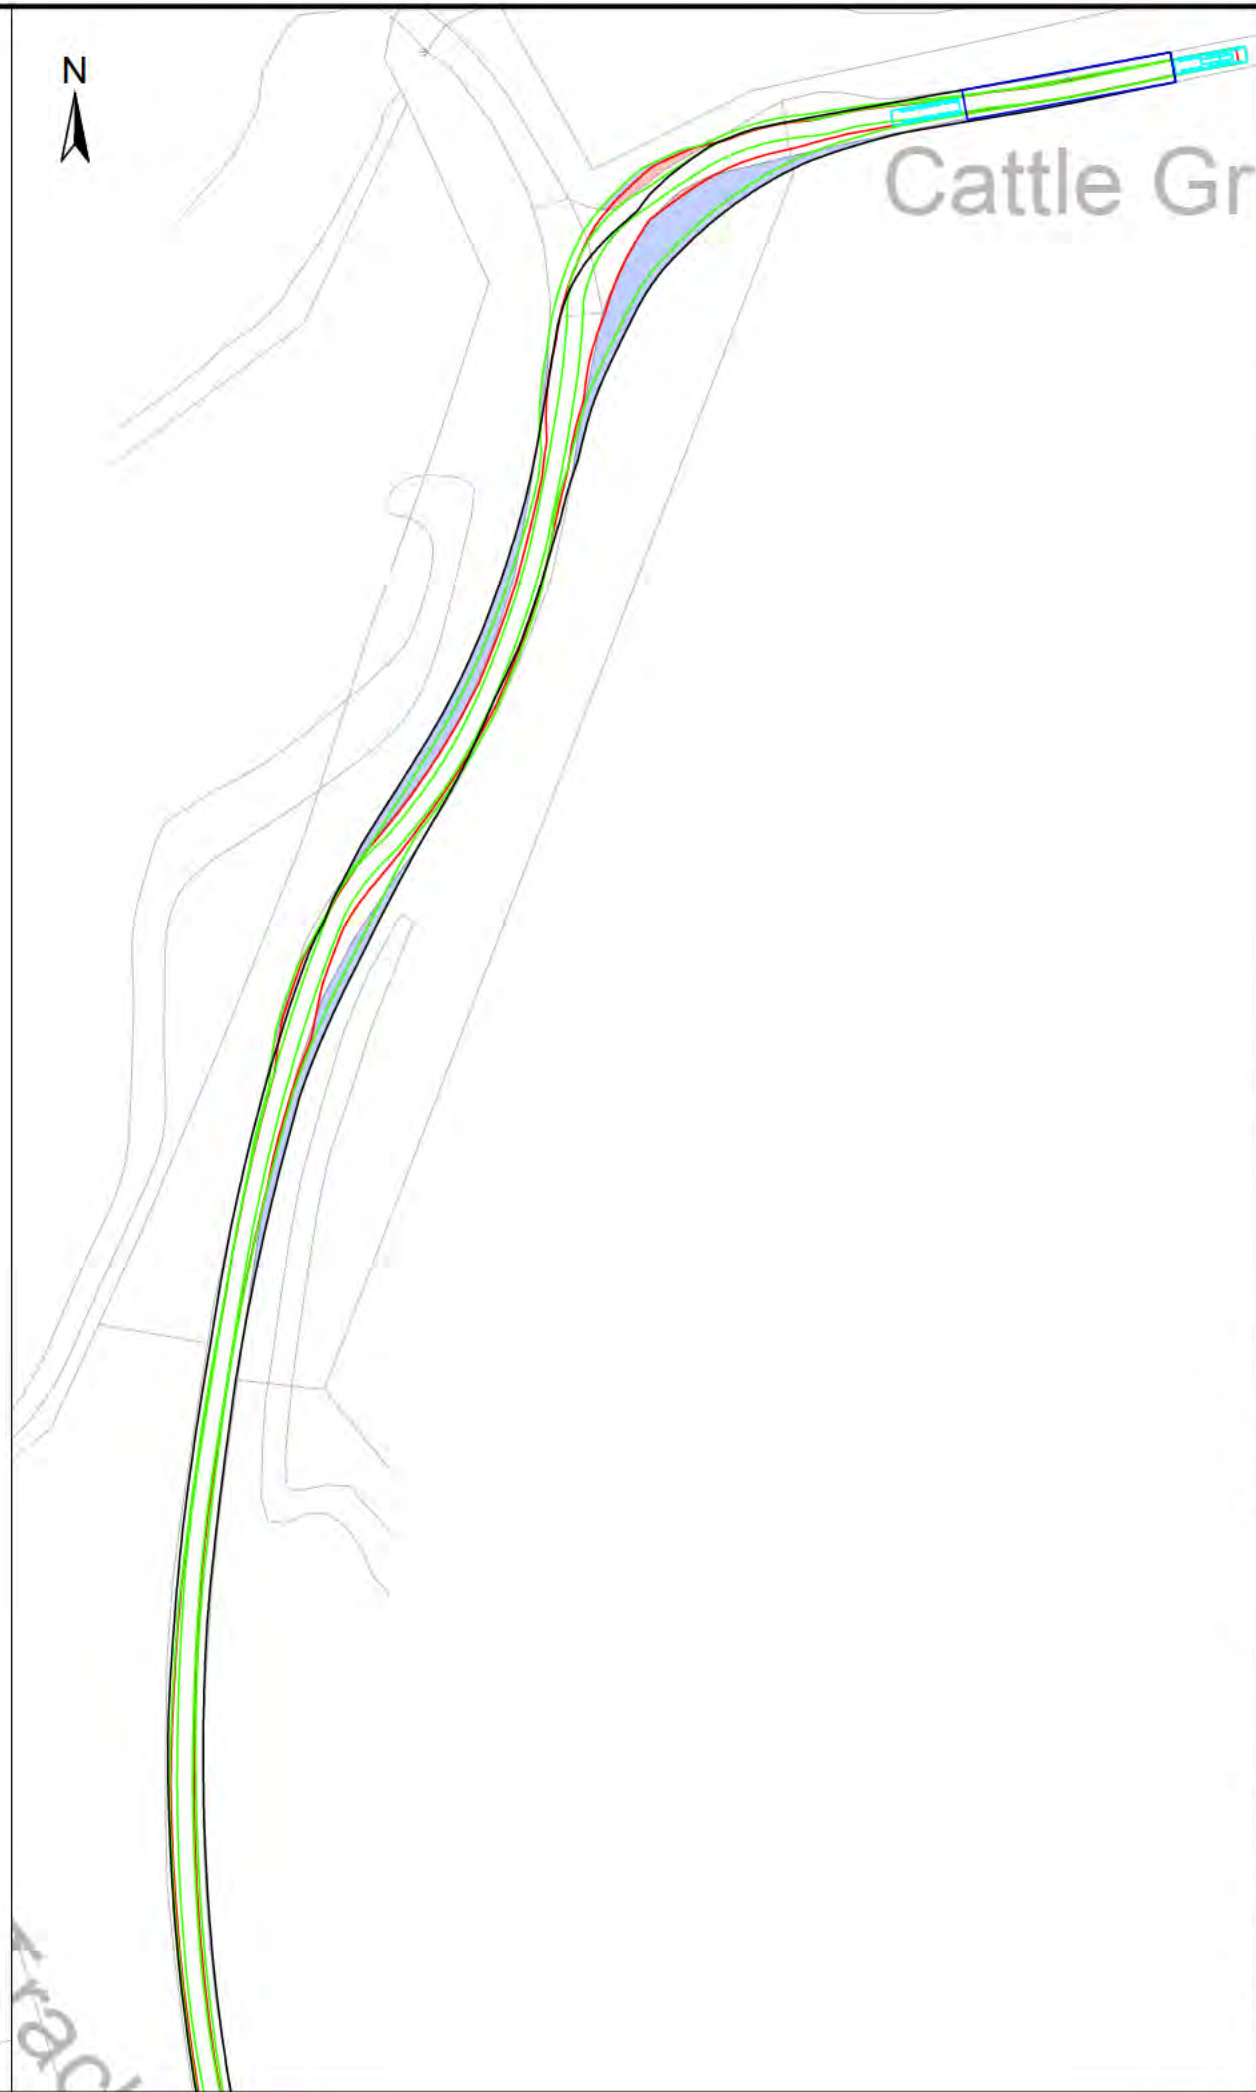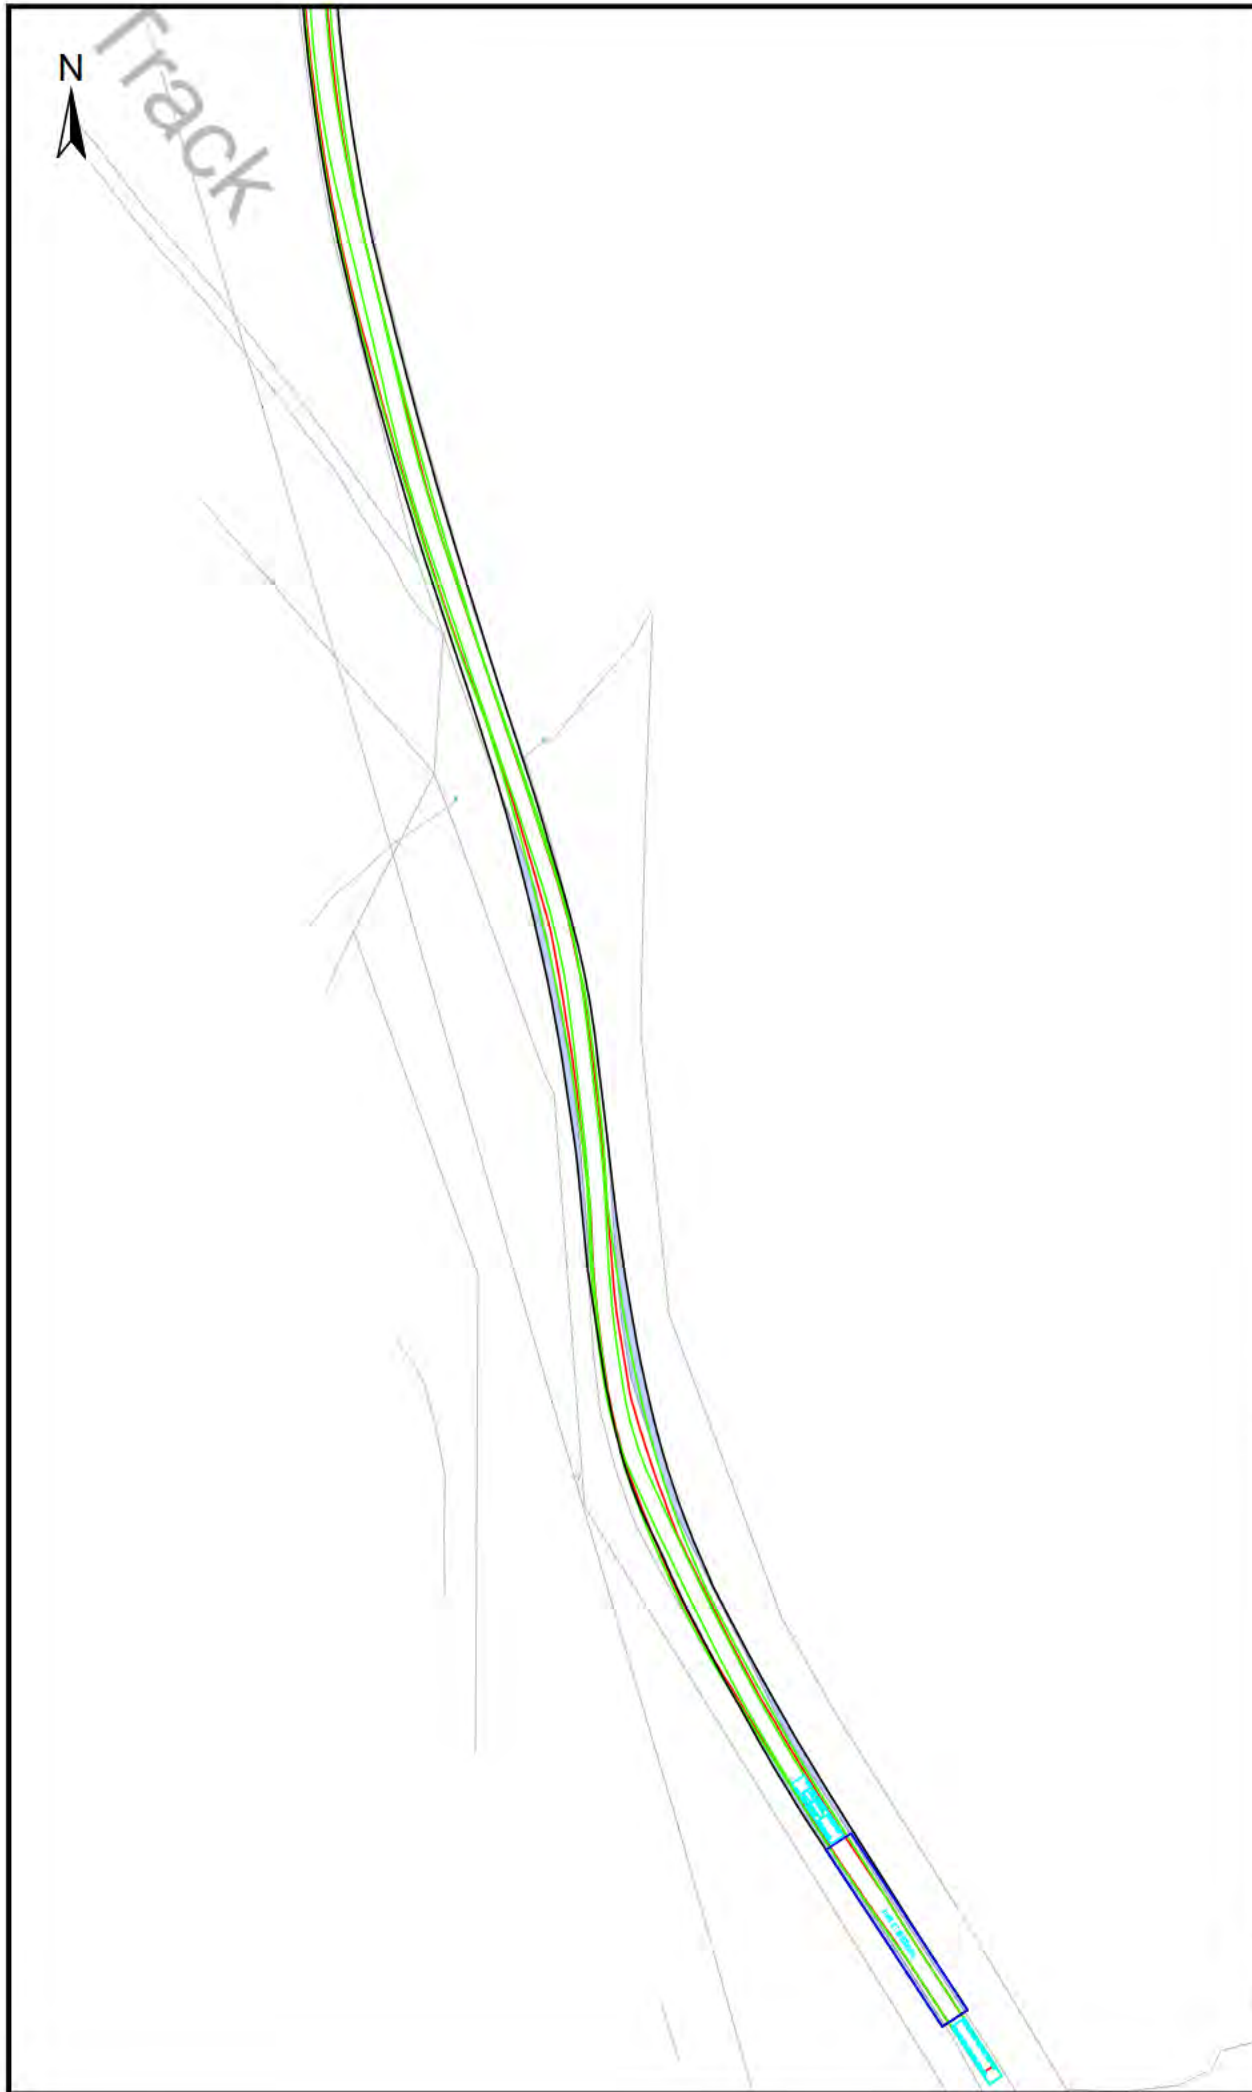

Legend

- Overrun Area
- Oversail Area

Rev.	Date	Amendment	Drawn	Chkd.	Appd.
A	30/09/21	Swept path and hatching updated	JW	JH	JH



Fourways House
57 Hilton Street
Manchester
M1 2EJ

Tel: +44 (0) 161 236 2757
Email: communications@rsk.co.uk
Web: www.rsk.co.uk

Client
ESB Asset Development (UK) Ltd

Project Title
Chleansaid Wind Farm

Drawing Title
**Swept Path Analysis
Nordex N163 (Tower Section 5m)
Pol #39 A836 Bends and Site Access**

Drawn	Date	Checked	Date	Approved	Date
JW	20/09/21	JH	20/09/21	JH	20/09/21

Scale	Orig Size	Dimensions
1:1250	A3	METRES

Project No. 662367 Drawing File

Drawing No. 662367-10-79 Rev. A

